

Moorebank Precinct East Stage 2 Proposal Response to Submissions

Appendix B1: Revised Architectural Drawings



SIMTA

SYDNEY INTERMODAL TERMINAL ALLIANCE

Part 4, Division 4.1, State Significant
Development

MOOREBANK PRECINCT EAST STAGE 2

MOOREBANK AVENUE, MOOREBANK, NSW

STATE SIGNIFICANT DEVELOPMENT

DEVELOPER

SYDNEY INTERMODAL TERMINAL ALLIANCE (SIMTA)


DWG NO.	SHEET NAME	REVISION
0000	COVER PAGE	G
0001	LOCATION PLAN - STAGE 2 PROPOSAL	G
0002	SITE ANALYSIS PLAN	G
0003	EXISTING SITE PLAN AND STAGE 2 BOUNDARY	G
0004	DEMOLITION PLAN	G
0005	CONSTRUCTION AREA	G
0006	PROPOSED STAGE 2 SITE PLAN	I
0007	SITE SECTIONS	F
1101	AREA A SITE PLAN	G
1102	AREA A ROOF PLAN	F
1103	AREA A WAREHOUSE 1 FLOOR PLAN	G
1104	AREA A WAREHOUSE 1 ELEVATIONS 1	F
1105	AREA A WAREHOUSE 1 ELEVATIONS 2	F
1106	AREA A WAREHOUSE 1 SECTIONS	F
1107	AREA A WAREHOUSE 1 EXTERNAL FINISHES	F
1108	AREA A WAREHOUSE 2 FLOOR PLAN	G
1109	AREA A WAREHOUSE 2 ELEVATIONS 1	F
1110	AREA A WAREHOUSE 2 ELEVATIONS 2	F
1111	AREA A WAREHOUSE 2 SECTIONS	F
1112	AREA A WAREHOUSE 2 EXTERNAL FINISHES	F
1201	AREA B SITE PLAN	G
1202	AREA B ROOF PLAN	F
1203	AREA B WAREHOUSE 3 FLOOR PLAN	G
1204	AREA B WAREHOUSE 3 ELEVATIONS 1	F
1205	AREA B WAREHOUSE 3 ELEVATIONS 2	F
1206	AREA B WAREHOUSE 3 SECTIONS	F
1207	AREA B WAREHOUSE 3 EXTERNAL FINISHES	F
1208	AREA B WAREHOUSE 4 FLOOR PLAN	G
1209	AREA B WAREHOUSE 4 ELEVATIONS 1	F
1210	AREA B WAREHOUSE 4 ELEVATIONS 2	F
1211	AREA B WAREHOUSE 4 SECTIONS	F
1212	AREA B WAREHOUSE 4 EXTERNAL FINISHES	F
1213	AREA B WAREHOUSE 5 FLOOR PLAN	G
1214	AREA B WAREHOUSE 5 ELEVATIONS 1	F
1215	AREA B WAREHOUSE 5 ELEVATIONS 2	F
1216	AREA B WAREHOUSE 5 SECTIONS	G
1217	AREA B WAREHOUSE 5 EXTERNAL FINISHES 1	F
1218	AREA B WAREHOUSE 5 EXTERNAL FINISHES 2	F
1301	AREA C SITE PLAN	G
1302	AREA C ROOF PLAN	F
1303	AREA C WAREHOUSE 6 FLOOR PLAN	G
1304	AREA C WAREHOUSE 6 ELEVATIONS 1	F
1305	AREA C WAREHOUSE 6 ELEVATIONS 2	F
1306	AREA C WAREHOUSE 6 SECTIONS	F
1307	AREA C WAREHOUSE 6 EXTERNAL FINISHES	F
1308	AREA C WAREHOUSE 7 FLOOR PLAN	G
1309	AREA C WAREHOUSE 7 ELEVATIONS 1	F
1310	AREA C WAREHOUSE 7 ELEVATIONS 2	F
1311	AREA C WAREHOUSE 7 SECTIONS	F
1312	AREA C WAREHOUSE 7 EXTERNAL FINISHES	F
1313	AREA C WAREHOUSE 8 FLOOR PLAN	G
1314	AREA C WAREHOUSE 8 ELEVATION 1	F
1315	AREA C WAREHOUSE 8 ELEVATION 2	F
1316	AREA C WAREHOUSE 8 SECTIONS	F
1317	AREA C WAREHOUSE 8 EXTERNAL FINISHES 1	F
1318	AREA C WAREHOUSE 8 EXTERNAL FINISHES 2	F
1401	FREIGHT VILLAGE - SITE PLAN, ROOF PLAN & SECTION	E
1402	FREIGHT VILLAGE - BASEMENT CARPARK	D
1410	FREIGHT VILLAGE - BLG 1&2 - FLOOR PLANS	D
1411	FREIGHT VILLAGE - BLG 1&2 - ELEVATIONS	D
1420	FREIGHT VILLAGE - BLG 3 - GROUND FLOOR PLAN	D
1421	FREIGHT VILLAGE - BLG 3 - ELEVATIONS	D
1430	FREIGHT VILLAGE - BLG 4 - GROUND FLOOR & ELEVATIONS	E
2000	ROAD NETWORK	F
3000	SIGNAGE STRATEGY PLAN	F

CONSULTANTS

ARCHITECT
PROJECT MANAGER
PLANNER
CIVIL ENGINEER
SERVICES ENGINEER
LANDSCAPE ARCHITECT
GEOTECHNICAL ENGINEER
ENVIRONMENTAL MANAGER

REID CAMPBELL
TACTICAL GROUP
ARCADIS
ARCADIS
ARCADIS
GROUND INK
GOLDER ASSOCIATES
JBS & G

CONTEXT PLAN

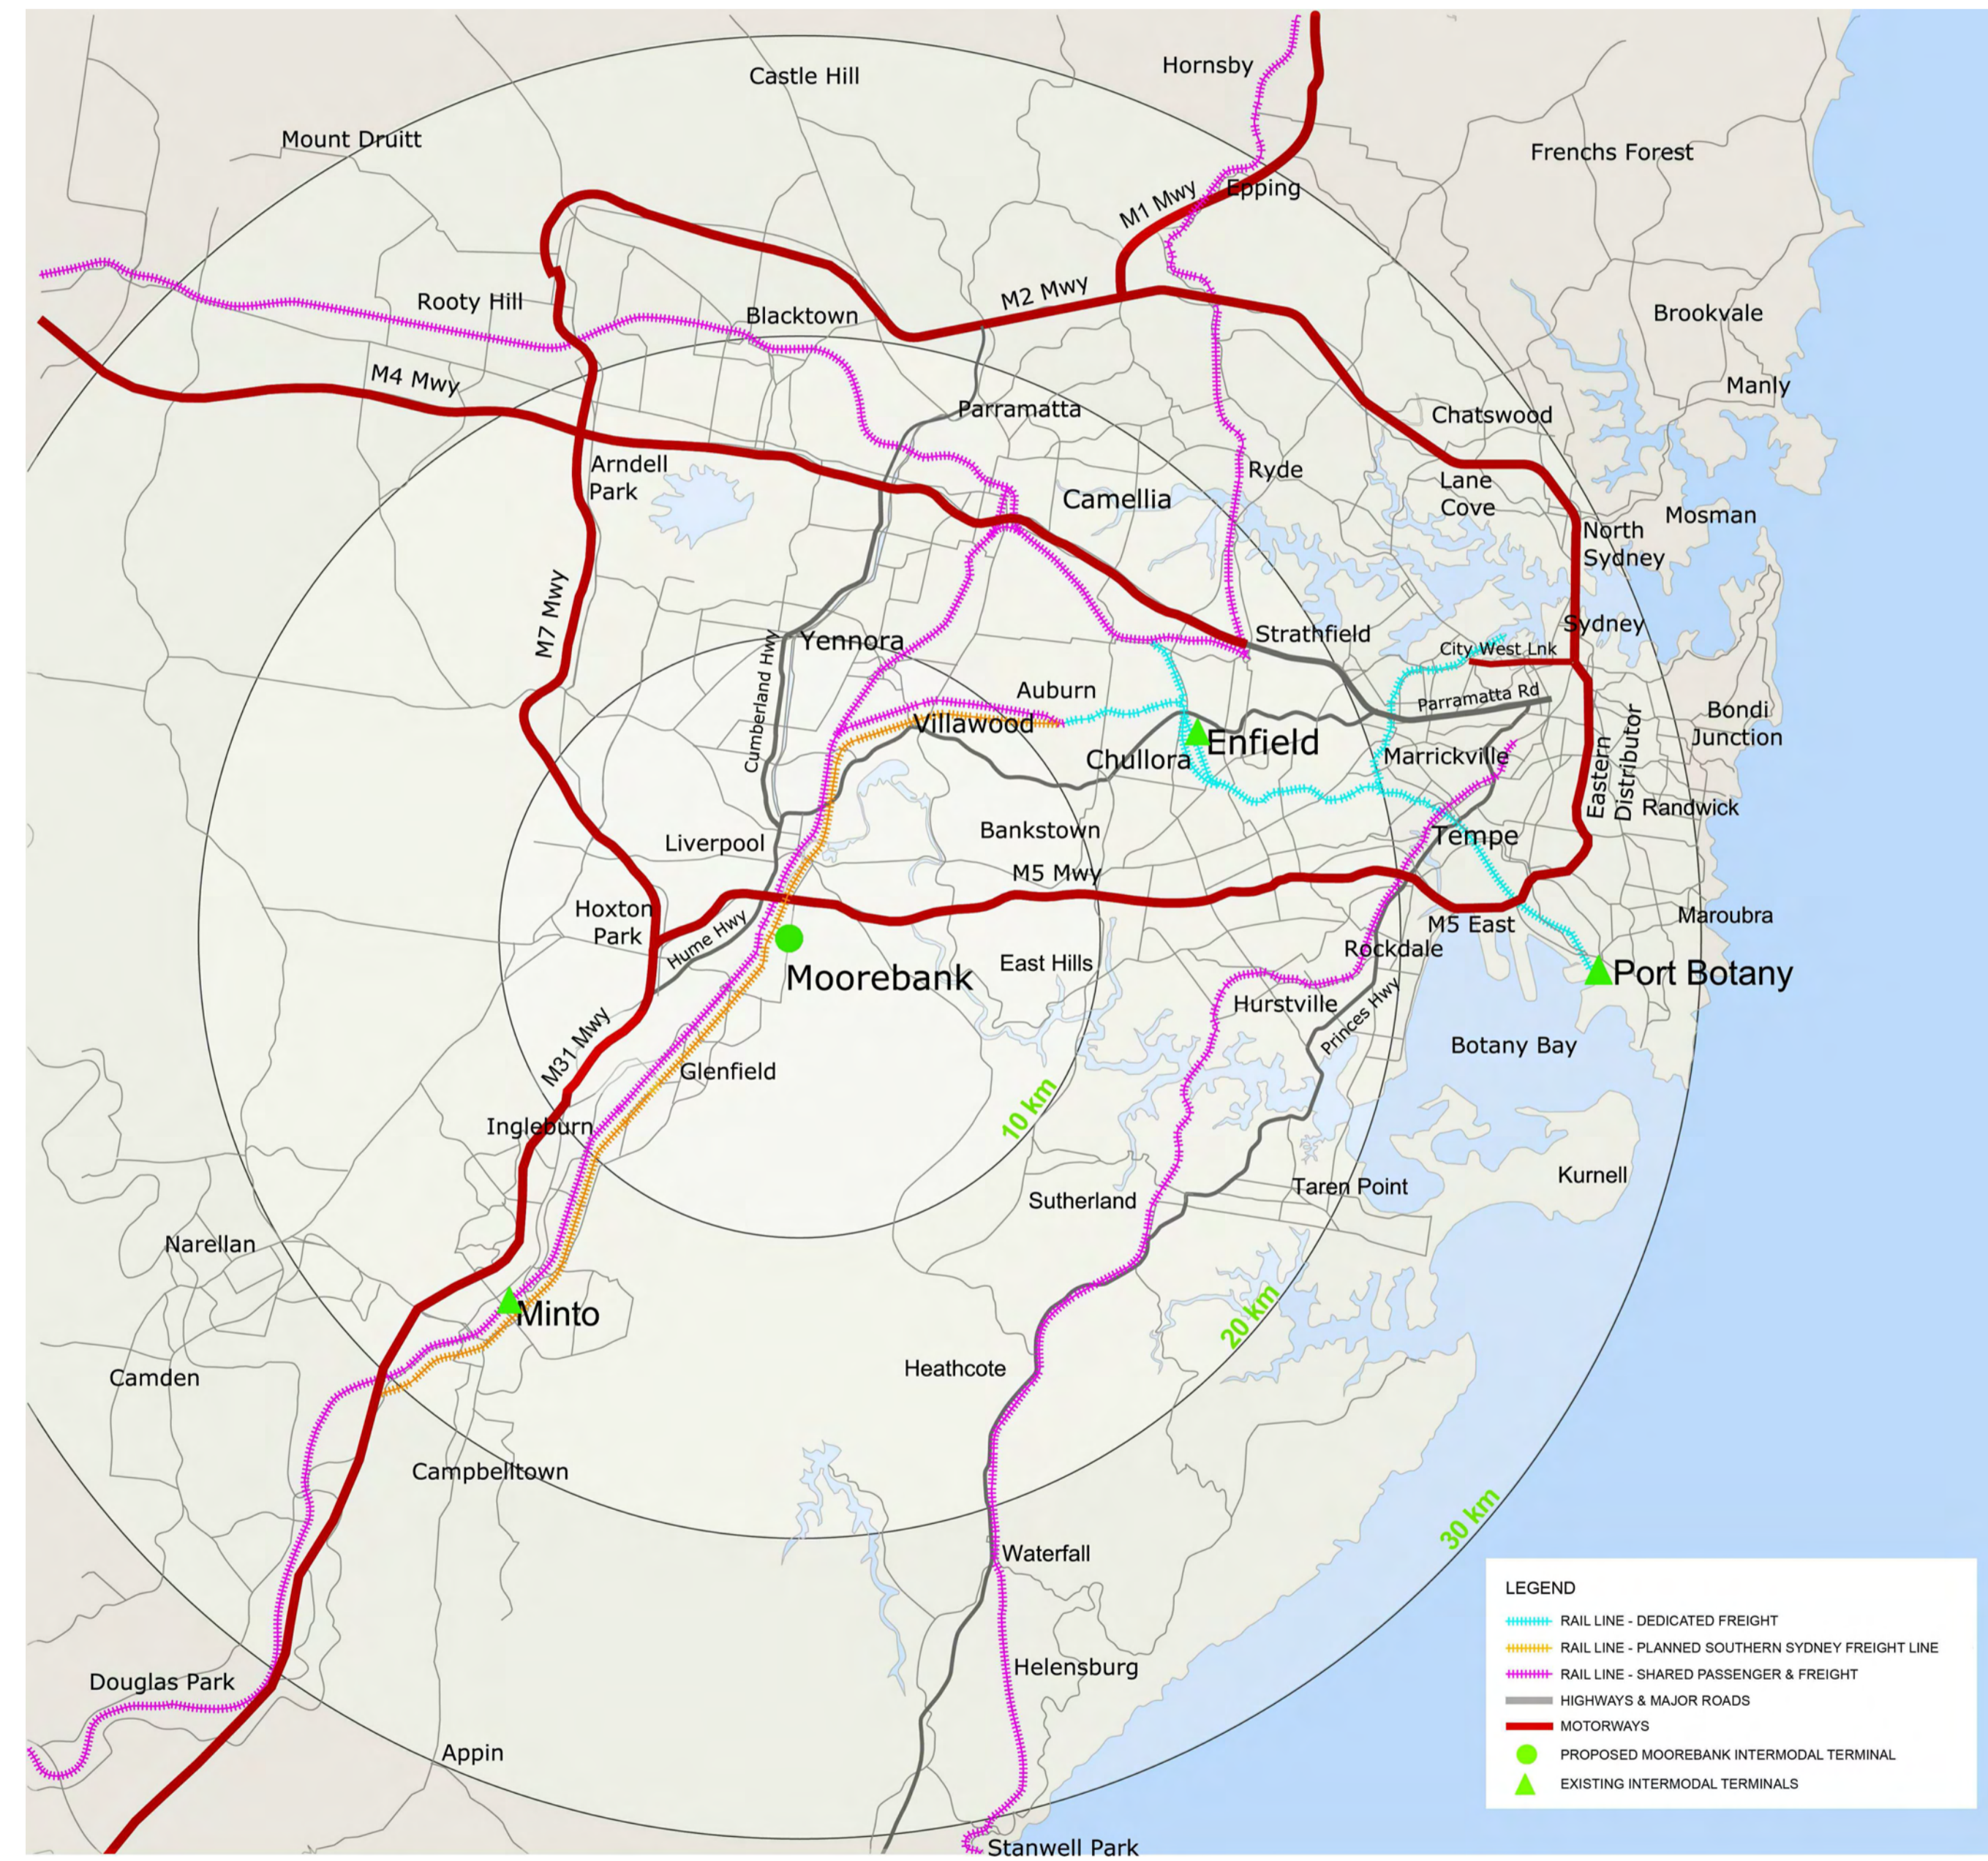

North

This drawing and design is subject to Reid Campbell (NSW) Pty Ltd copyright and may not be reproduced without prior written consent. Contractor to verify all dimensions on site before commencing work. Report all discrepancies to project manager prior to construction. Figured dimensions to be taken in preference to scaled drawings. All work is to conform to relevant Australian Standards and other Codes as applicable, together with other Authorities' requirements and regulations.

Issue	Description	Date	Ver	Auth
A	PRELIMINARY ISSUE	27/06/2016		
B	PRELIMINARY ISSUE	29/07/2016		
C	PRELIMINARY ISSUE	26/08/2016		
D	PRELIMINARY ISSUE	07/10/2016		
E	PRELIMINARY ISSUE	04/11/2016		
F	PRELIMINARY ISSUE	31/05/2017		
G	RESPONSE TO SUBMISSIONS	20/06/2017		

Project
MOOREBANK PRECINCT EAST STAGE 2

Project Address
MOOREBANK AVENUE, MOOREBANK, NSW

Owner / Developer
SIMTA SYDNEY INTERMODAL TERMINAL ALLIANCE

Project Manager
TACTICAL GROUP

Architect
REID CAMPBELL
Architecture, Interiors, Planning
ACN 62 033 801 ABN 28 317 655 975
Level 15, 124 Walker Street
North Sydney NSW 2060 Australia
Tel: 61 02 9954 5011 Email: sydney@reidcampbell.com
Fax: 61 02 9954 4946 Web: www.reidcampbell.com

Drawing Title
COVER PAGE

Drawn	Checked	Print Date	Scale
MF	SK	20/06/2017	@ A1
115123	115123	SSS2-RCG-AR-DWG-0000	G
Drawing Number 115123_A_SSD_0000			