


LEGEND:
LEVELS DATUM IS AHD.

EXISTING SITE LEVELS AND DETAILS BASED ON SURVEY INFORMATION PROVIDED BY CARDNO DATED 05.08.2019


- SGGP, SINGLE GRATED GULLY PIT
- SJP, SEALED JUNCTION PIT
- KIP, KERB INLET PIT
- PROPOSED DRAINAGE LINE
- DRAINAGE LINE OUTSIDE GEORGIOU'S SCOPE
- OVERLAND FLOW DIRECTION
- FINISHED PAVEMENT CONTOUR (MAJOR) 1.0m INTERVALS
- FINISHED PAVEMENT CONTOUR (MINOR) 0.25m INTERVALS
- EXISTING CONTOUR (MINOR) 0.1m INTERVALS
- BIO-BANKING AREA
- CONSTRUCTION BOUNDARY

BREAKLINE - REFER TO DRAWING 04.01 FOR CONTINUATION

BREAKLINE - REFER TO DRAWING 04.05 FOR CONTINUATION

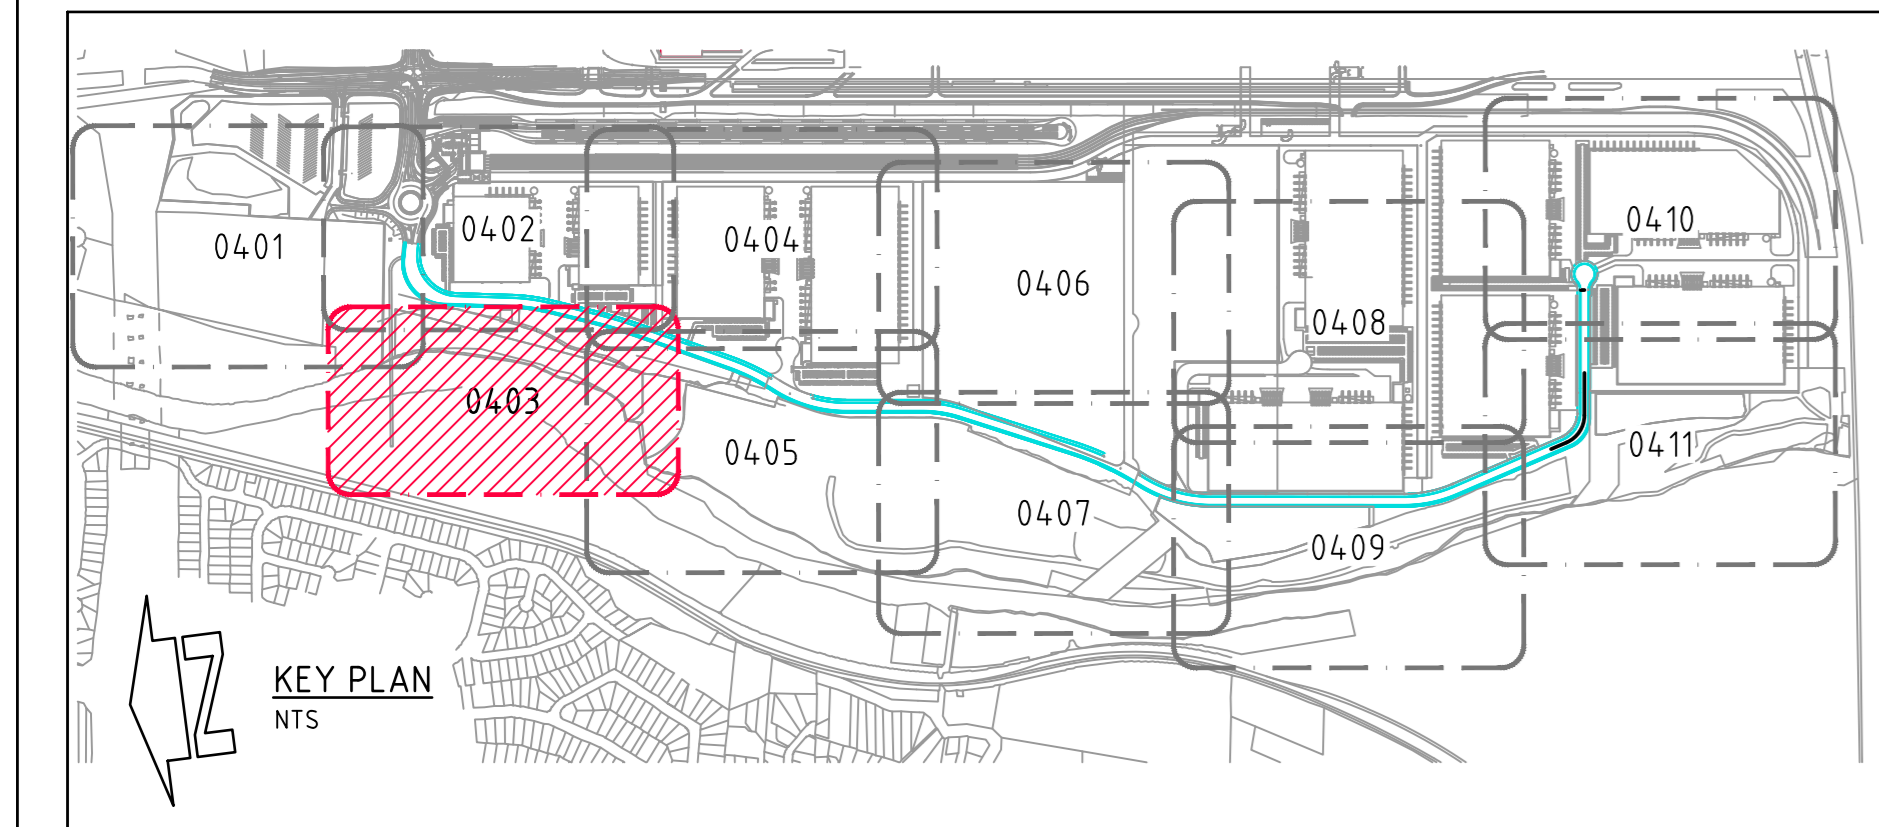

STORMWATER DRAINAGE PLAN - SHEET 3
1:500 SCALE

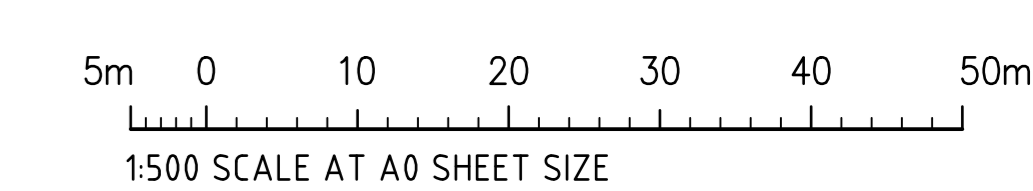

FOR CONSTRUCTION

AMENDMENTS	DATE	ISSUE	AMENDMENTS	DATE	ISSUE
REVISED FOR AMENDED INTS BOUNDARY	02.12.20	6	ISSUED FOR CONSTRUCTION	05.05.22	12
REVISED AS CLOUDED	24.11.20	5	REVISED CROSSOVER LOCATION	14.05.21	11
REVISED AS CLOUDED	16.11.20	4	REVISED EAST WEST CULVERT	12.03.21	10
CONSTRAINTS MAPPING ADDED	04.11.20	3	REVISED ROAD CHANGES	18.02.21	9
REVISED FOR RE-ALIGNED RING ROAD	10.07.20	2	REVISED AS CLOUDED	22.01.21	8
REVISED FOR CHAMBER SIZES	15.05.20	1	REVISED SPOT LEVELS	22.12.20	7

DEVELOPER

ARCHITECT

PROJECT MANAGER

PROJECT

PRECINCT INFRASTRUCTURE WORKS WEST
MOOREBANK AVENUE, MOOREBANK

Costin Roe Consulting Pty Ltd.
Consulting Engineers

Level 1, 8 Windmill Street
Wahib Bay, Sydney NSW 2000
Tel: (02) 9551-7899 Fax: (02) 9541-3721
email: mail@costinroe.com.au

Costin Roe Consulting

PRECISION | COMMUNICATION | ACCOUNTABILITY

DRAWING TITLE
STORMWATER DRAINAGE PLAN SHEET 3

DRAWING NO. LPWPIW-COS-CV-DWG-04.03

ISSUE 12