


LEGEND:
LEVELS DATUM IS AHD.

EXISTING SITE LEVELS AND DETAILS BASED ON SURVEY INFORMATION PROVIDED BY CARDNO DATED 05.08.2019

- SGGP, SINGLE GRATED GULLY PIT
- SJP, SEALED JUNCTION PIT
- KIP, KERB INLET PIT
- PROPOSED DRAINAGE LINE
- DRAINAGE LINE OUTSIDE GEORGIU SCOPE
- OVERLAND FLOW DIRECTION
- FINISHED PAVEMENT CONTOUR (MAJOR) 1.0m INTERVALS
- FINISHED PAVEMENT CONTOUR (MINOR) 0.25m INTERVALS
- EXISTING CONTOUR (MINOR) 0.1m INTERVALS
- BIO-BANKING AREA
- CONSTRUCTION BOUNDARY

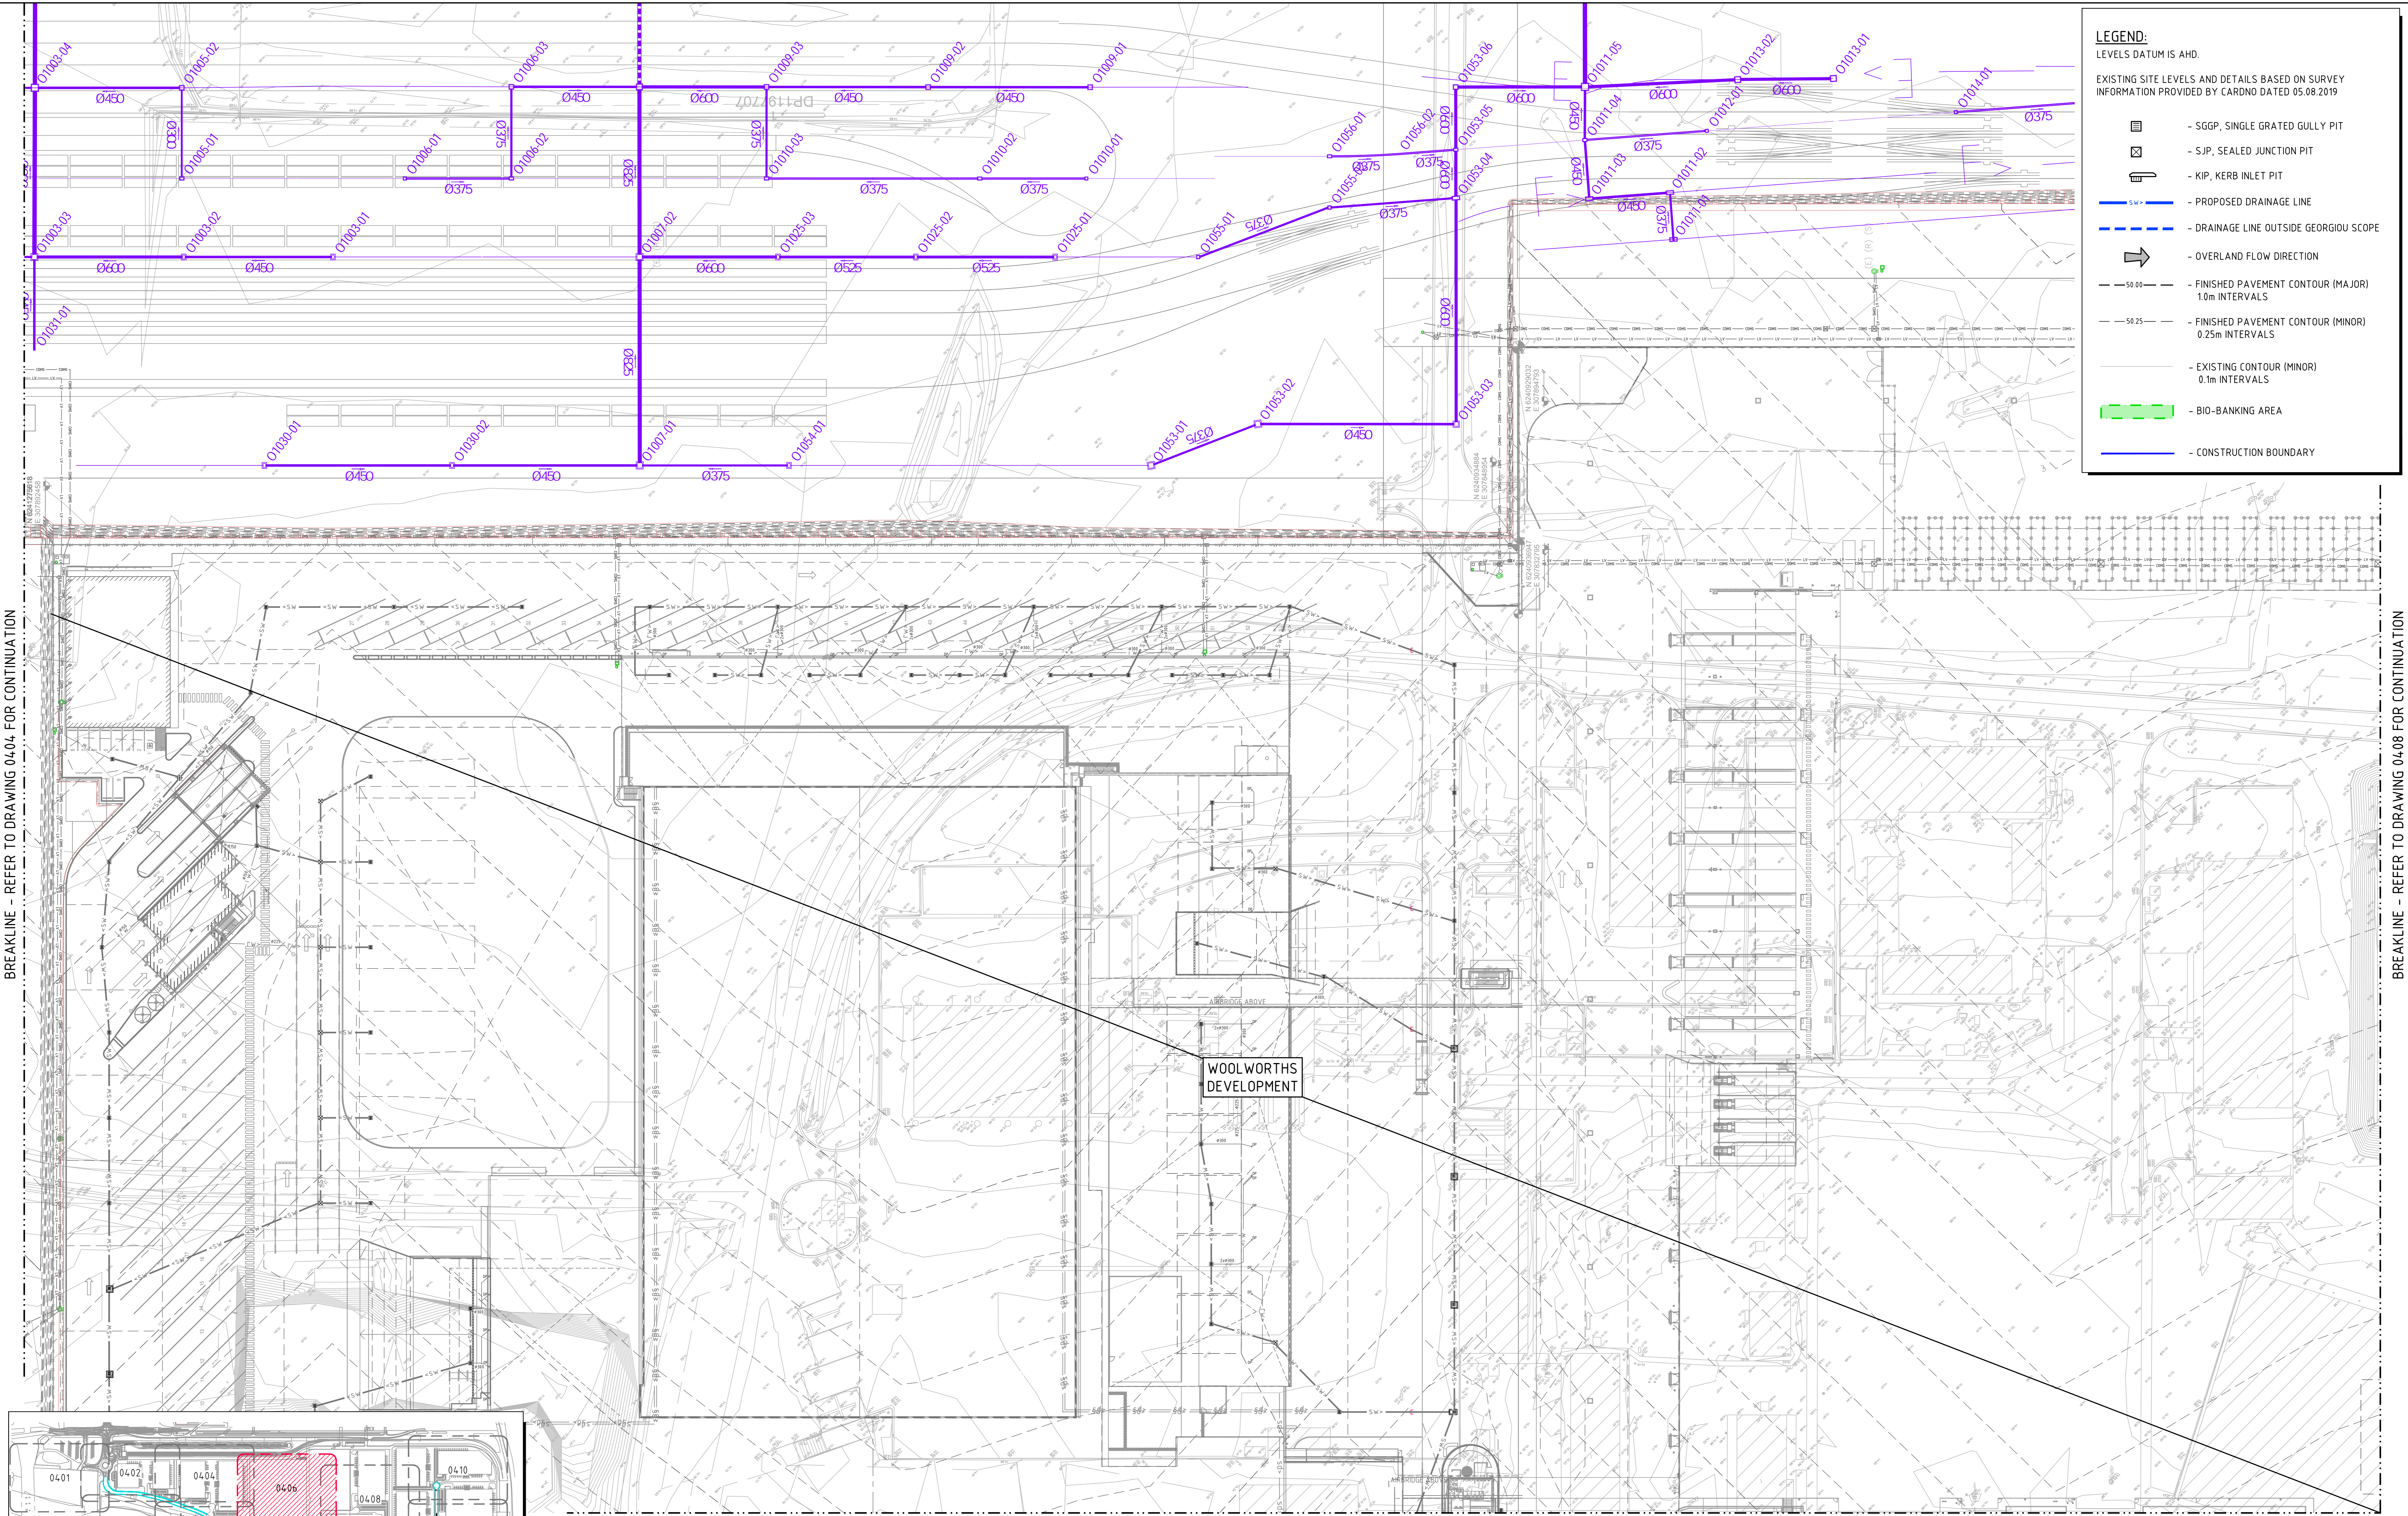


BREAKLINE - REFER TO DRAWING 0404 FOR CONTINUATION


BREAKLINE - REFER TO DRAWING 0408 FOR CONTINUATION

WOOLWORTHS DEVELOPMENT

BREAKLINE - REFER TO DRAWING 0407 FOR CONTINUATION

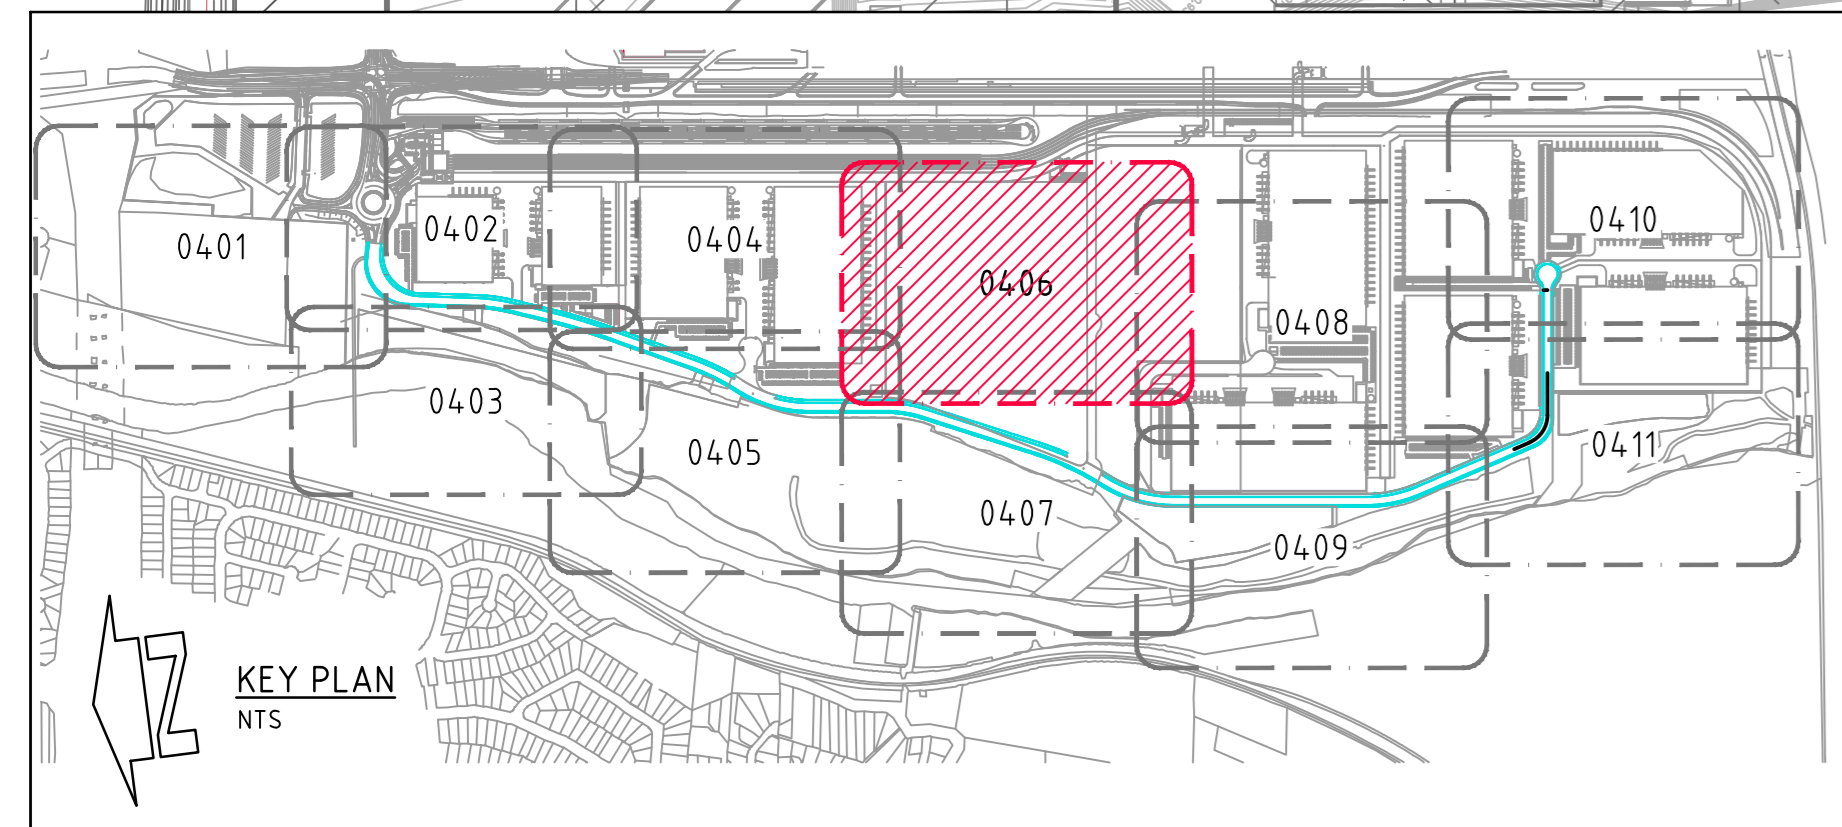

STORMWATER DRAINAGE PLAN - SHEET 6
1:500 SCALE

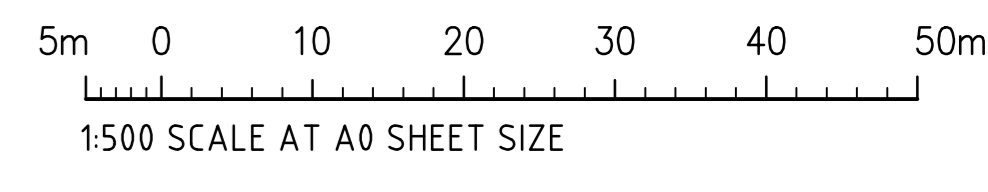

FOR CONSTRUCTION

ISSUED FOR CHAMBER SIZES	15.05.20	1	ISSUED FOR CONSTRUCTION	05.05.22	7	DEVELOPER
ISSUED FOR CONSTRUCTION	30.04.20	0	REVISED CROSSOVER LOCATION	14.05.21	6	
ISSUED FOR INFORMATION	16.04.20	E	REVISED SPOT LEVELS	22.12.20	5	
50% DESIGN COMPLETION	17.02.20	D	REVISED AS CLOSED	24.11.20	4	
ISSUED FOR POST APPROVALS	29.11.19	C	CONSTRAINTS MAPPING ADDED	04.11.20	3	
PRELIMINARY ISSUE ONLY	18.10.19	B	REVISED FOR RE-ALIGNED RING ROAD	10.07.20	2	
AMENDMENTS	DATE	ISSUE	AMENDMENTS	DATE	ISSUE	

ARCHITECT **watson young**

PROJECT MANAGER **J. WYNDHAM PRINCE**
CONSULTING CIVIL INFRASTRUCTURE ENGINEERS & PROJECT MANAGERS

PROJECT **PRECINCT INFRASTRUCTURE WORKS WEST**
MOOREBANK AVENUE, MOOREBANK

Costin Roe Consulting Pty Ltd.
Consulting Engineers
Level 1, 8 Windmill Street
Wahlab Bay, Sydney NSW 2000
Tel: (02) 9551-7889 Fax: (02) 9541-3721
email: mail@costinroe.com.au

Costin Roe Consulting

PRECISION | COMMUNICATION | ACCOUNTABILITY

DRAWING TITLE **STORMWATER DRAINAGE PLAN SHEET 6**

DRAWING NO. **LPWPIW-COS-CV-DWG-0406**

ISSUE **7**