

BREAKLINE - REFER TO DRAWING 0406 FOR CONTINUATION



LEGEND:
LEVELS DATUM IS AHD.

EXISTING SITE LEVELS AND DETAILS BASED ON SURVEY INFORMATION PROVIDED BY CARNO DATED 05.08.2019

- SGGP, SINGLE GRATED GULLY PIT
- SJP, SEALED JUNCTION PIT
- KIP, KERB INLET PIT
- PROPOSED DRAINAGE LINE
- DRAINAGE LINE OUTSIDE GEORGIU SCOPE
- OVERLAND FLOW DIRECTION
- FINISHED PAVEMENT CONTOUR (MAJOR) 1.0m INTERVALS
- FINISHED PAVEMENT CONTOUR (MINOR) 0.25m INTERVALS
- EXISTING CONTOUR (MINOR) 0.1m INTERVALS
- BIO-BANKING AREA
- CONSTRUCTION BOUNDARY

BREAKLINE - REFER TO DRAWING 0405 FOR CONTINUATION

BREAKLINE - REFER TO DRAWING 0409 FOR CONTINUATION

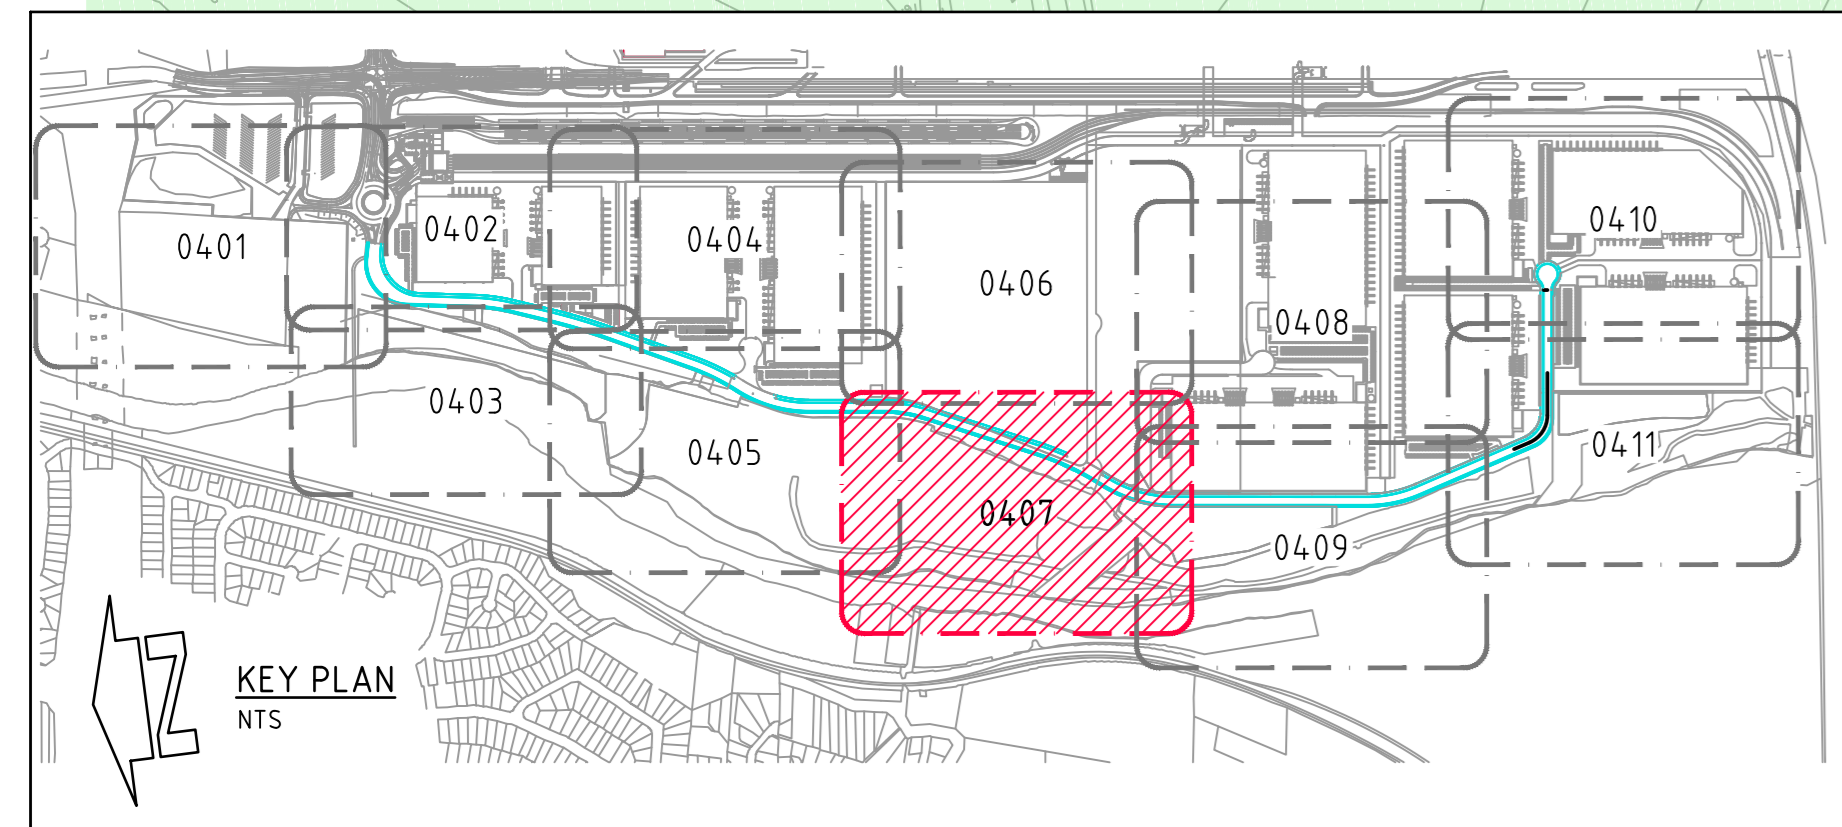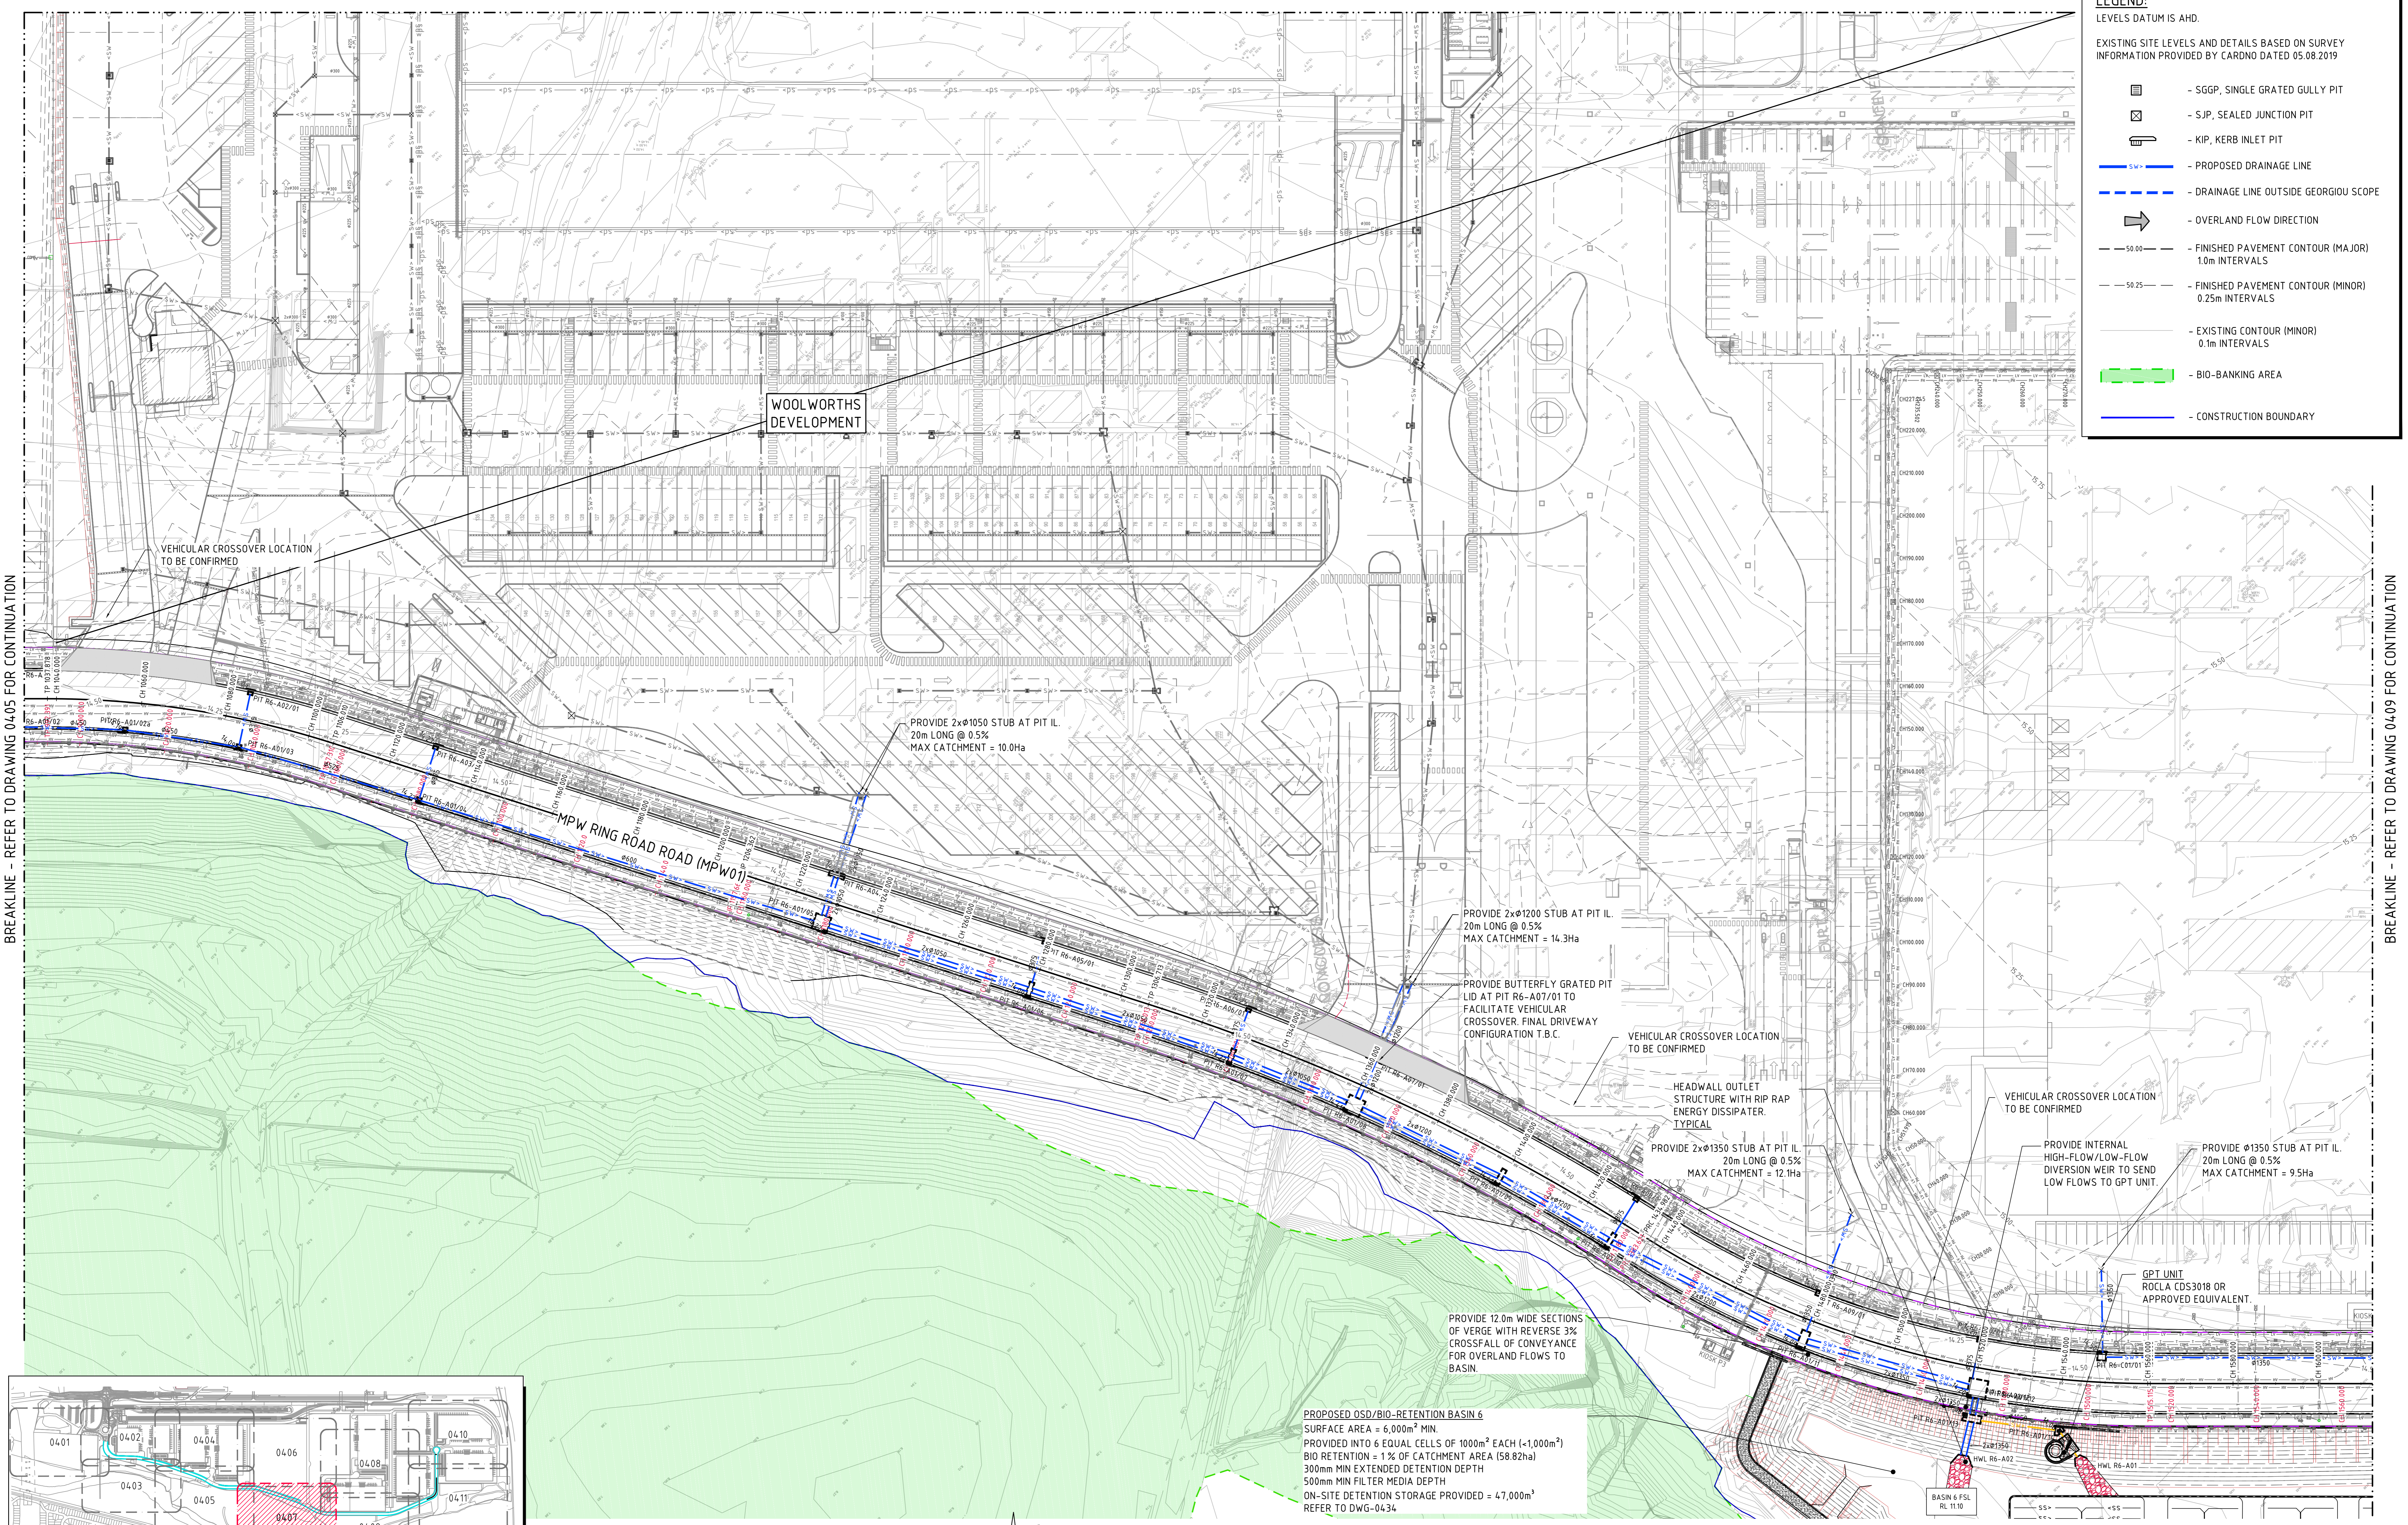

STORMWATER DRAINAGE PLAN - SHEET 7
1:500 SCALE

5m 0 10 20 30 40 50m
1:500 SCALE AT A0 SHEET SIZE

FOR CONSTRUCTION

AMENDMENTS	DATE	ISSUE	AMENDMENTS	DATE	ISSUE
ISSUED FOR INFORMATION	16.04.20	E	ISSUED FOR CONSTRUCTION	05.05.22	10
REVISIONS			CONSTRAINTS MAPPING ADDED	04.11.20	4
			REVISIONS FOR RE-ALIGNED RING ROAD	10.07.20	2
			REVISIONS FOR CHAMBER SIZES	15.05.20	1
			ISSUED FOR CONSTRUCTION	30.06.20	0
			REVISIONS ROAD CHANGES	22.01.21	7
			REVISIONS ROAD CHANGES	18.02.21	8
			REVISIONS SPOT LEVELS	22.02.20	6
			REVISIONS AS CLOUDED	24.11.20	5
			AMENDMENTS		

DEVELOPER

ARCHITECT

PROJECT MANAGER

PROJECT

PRECINCT INFRASTRUCTURE WORKS WEST
MOOREBANK AVENUE, MOOREBANK

Costin Roe Consulting Pty Ltd.
Consulting Engineers

Level 1, 8 Windmill Street
Wahlab Bay, Sydney NSW 2000
Tel: (02) 9551-7889 Fax: (02) 9541-3721
email: mail@costinroe.com.au

Costin Roe Consulting

PRECISION | COMMUNICATION | ACCOUNTABILITY

DRAWING TITLE
STORMWATER DRAINAGE PLAN SHEET 7

DRAWING NO. LPWPIW-COS-CV-DWG-0407

ISSUE 10