
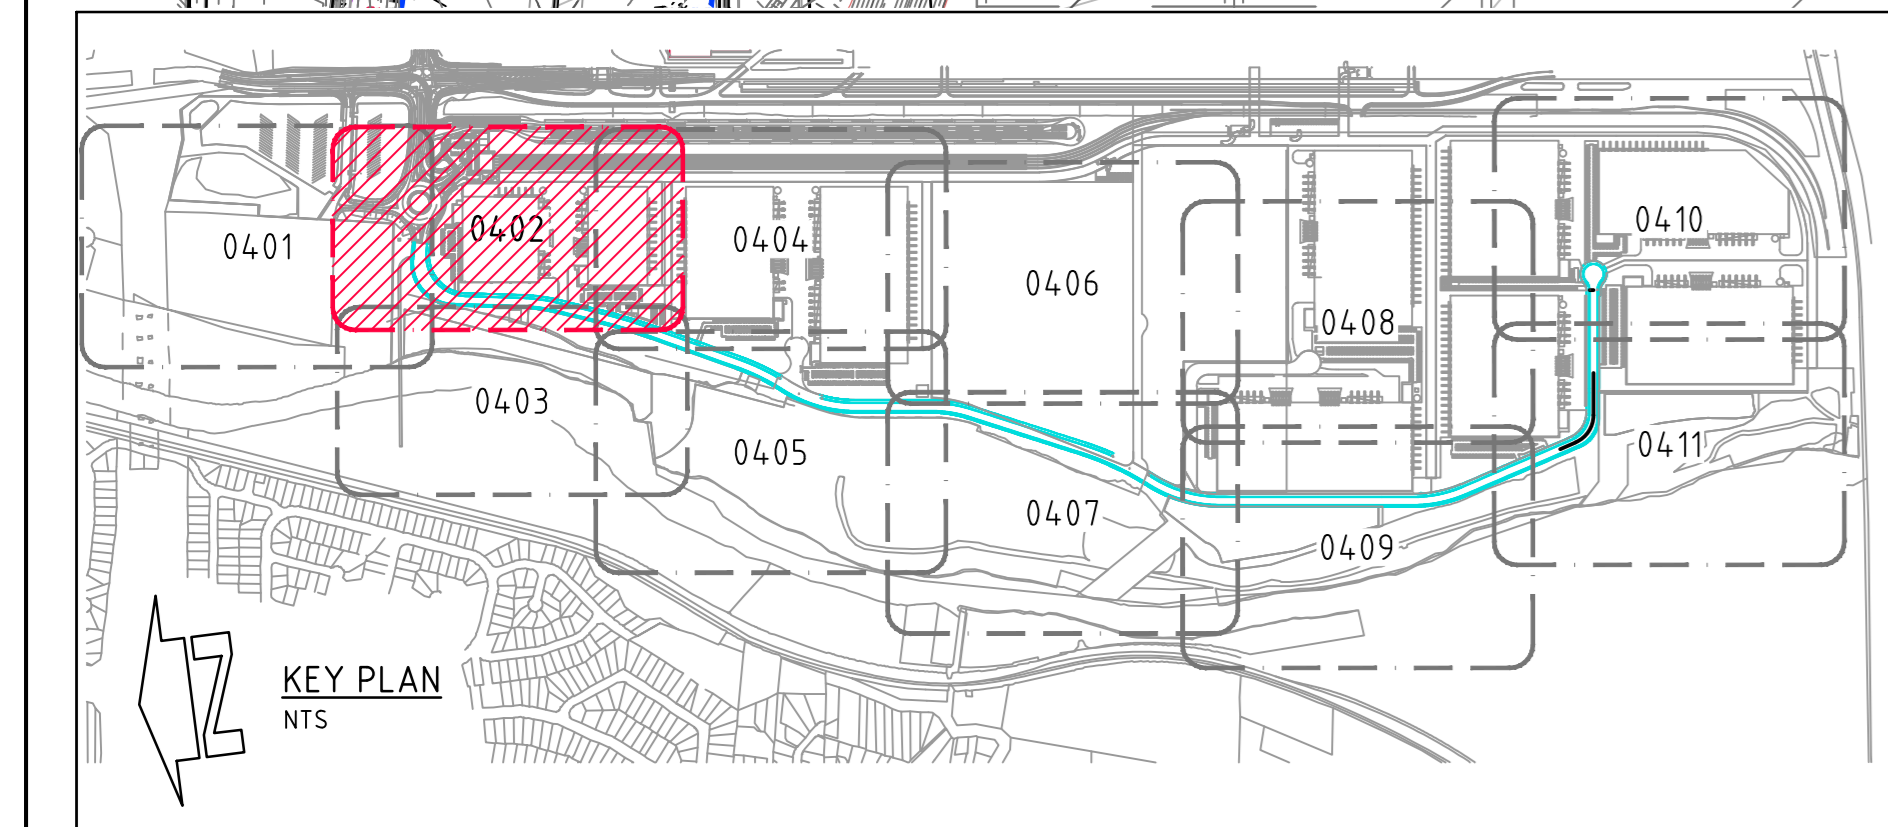


MOOREBANK AVENUE

- LEGEND:**
LEVELS DATUM IS AHD.
- EXISTING SITE LEVELS AND DETAILS BASED ON SURVEY INFORMATION PROVIDED BY CARDNO DATED 05.08.2019
- SGGP, SINGLE GRATED GULLY PIT
 - SJP, SEALED JUNCTION PIT
 - KIP, KERB INLET PIT
 - PROPOSED DRAINAGE LINE
 - DRAINAGE LINE OUTSIDE GEORGIU SCOPE
 - OVERLAND FLOW DIRECTION
 - FINISHED PAVEMENT CONTOUR (MAJOR) 1.0m INTERVALS
 - FINISHED PAVEMENT CONTOUR (MINOR) 0.25m INTERVALS
 - EXISTING CONTOUR (MINOR) 0.1m INTERVALS
 - BIO-BANKING AREA
 - CONSTRUCTION BOUNDARY

BREAKLINE - REFER TO DRAWING 04.01 FOR CONTINUATION

BREAKLINE - REFER TO DRAWING 04.04 FOR CONTINUATION

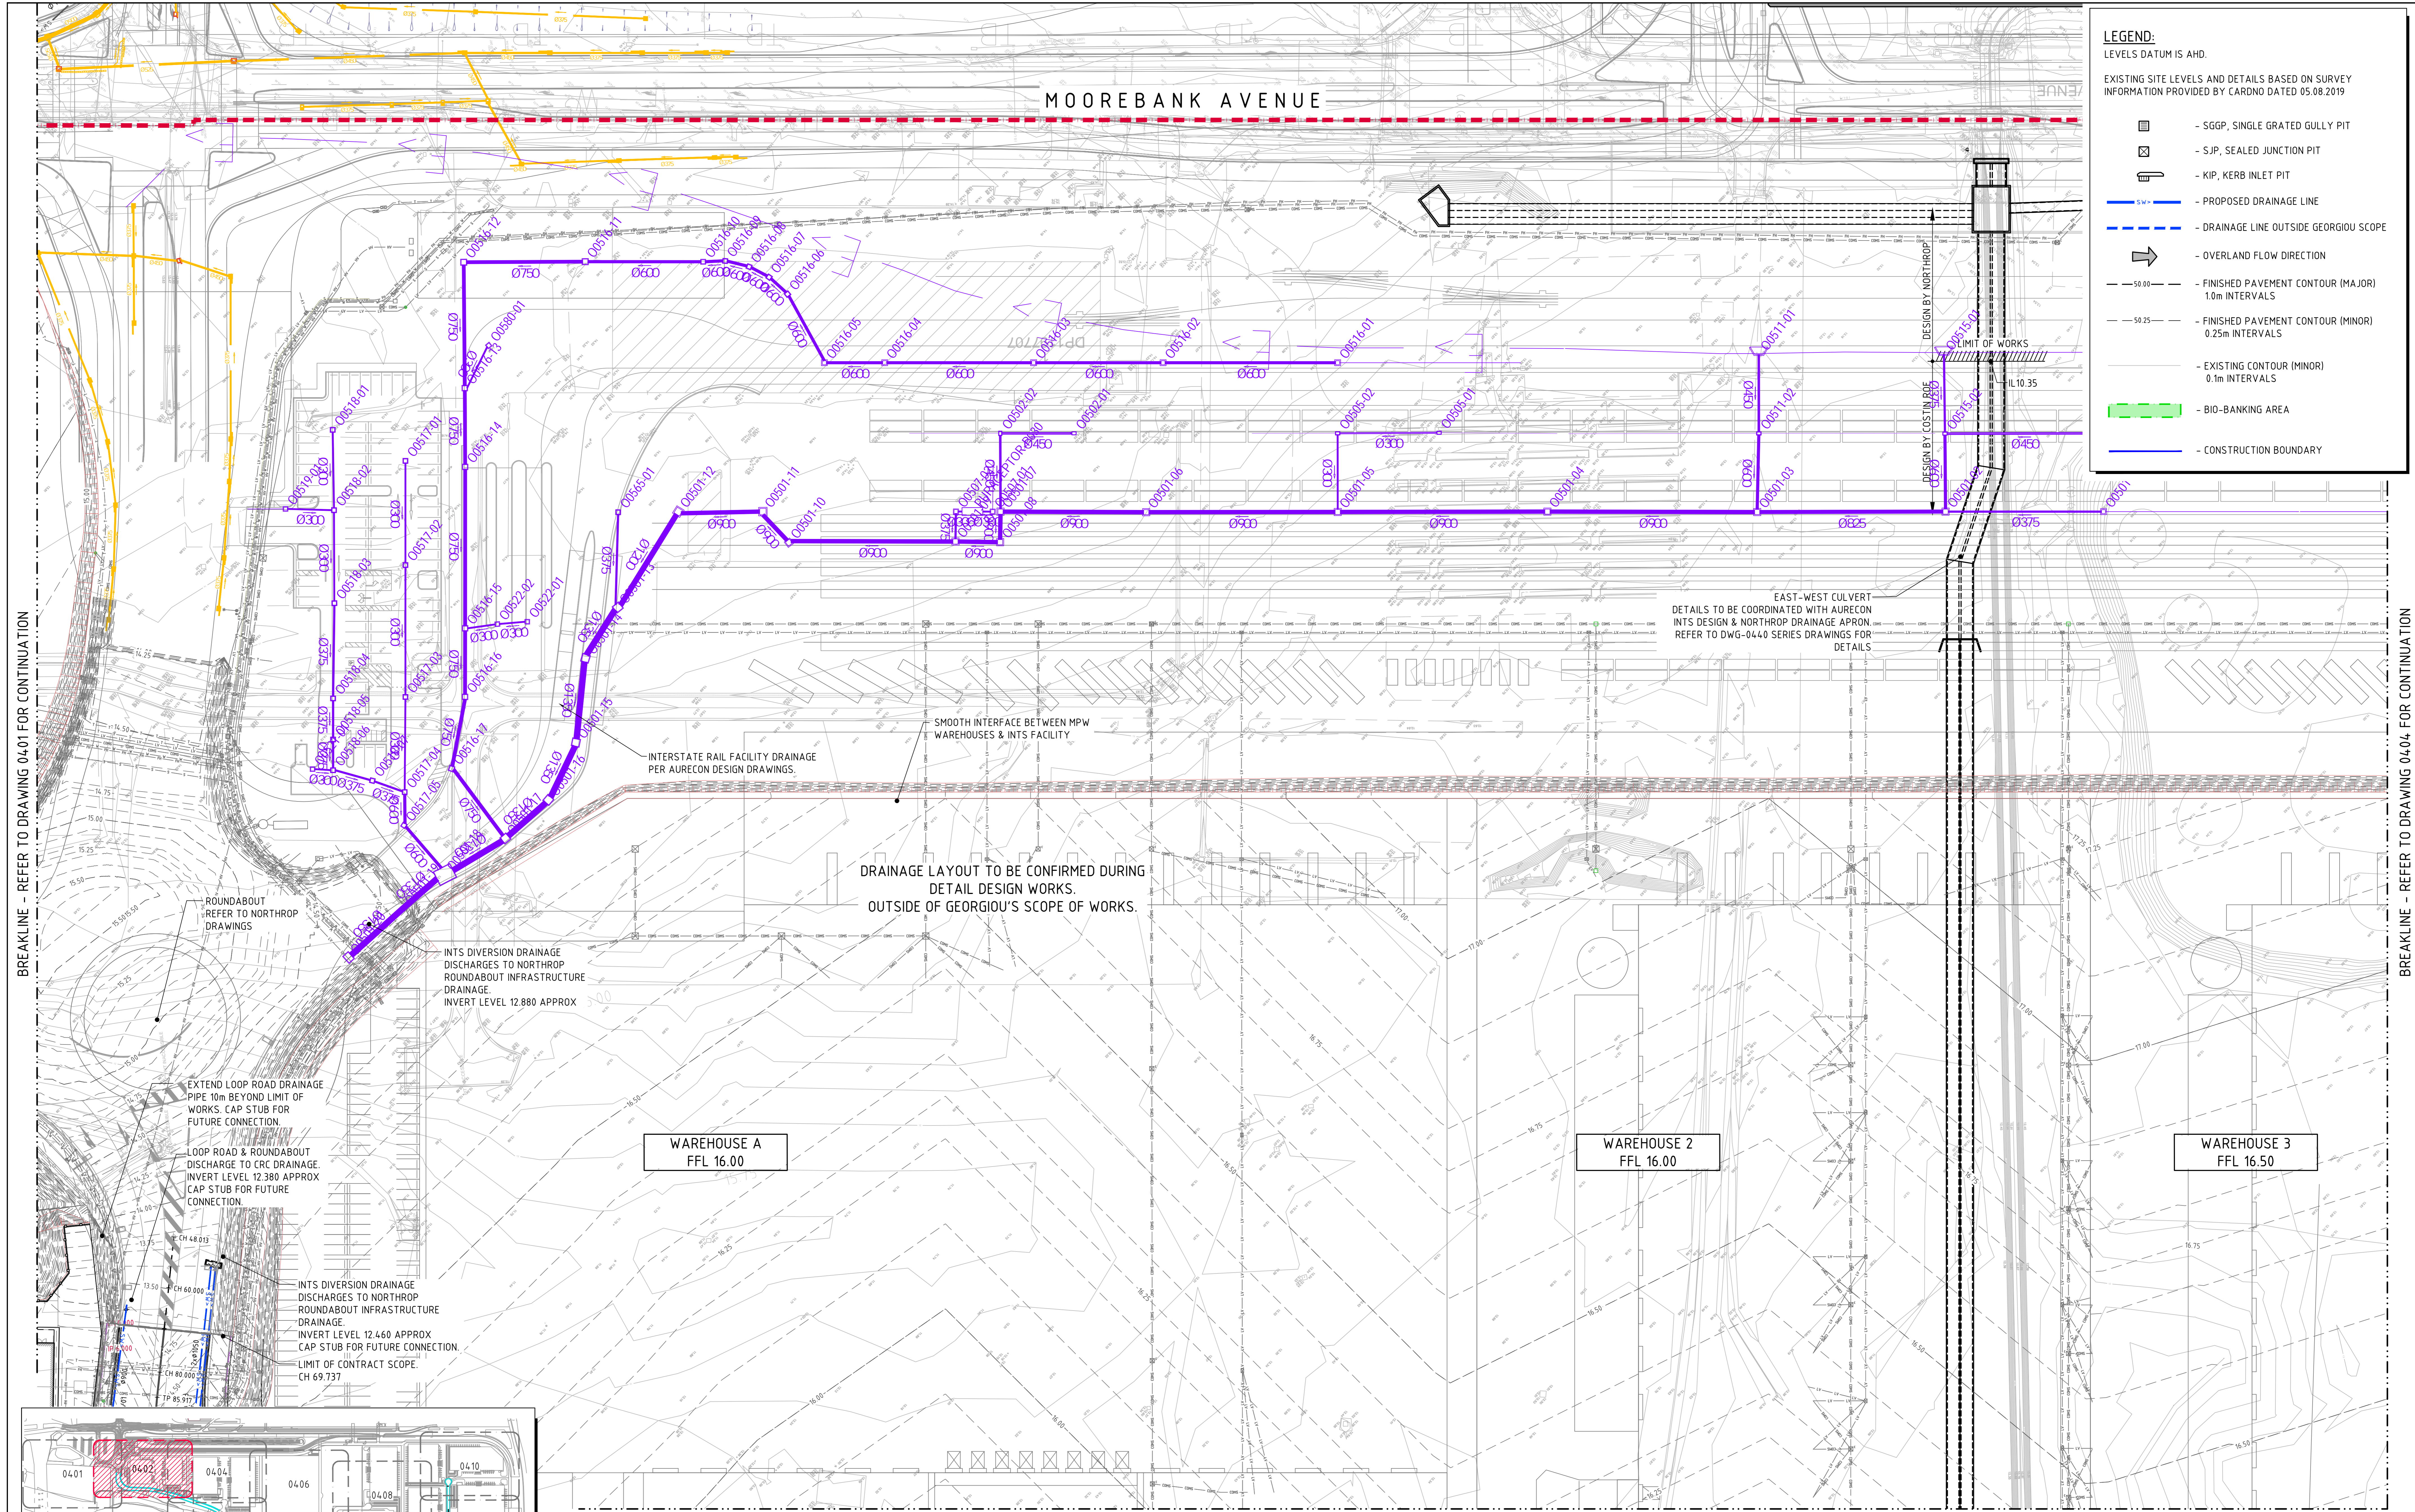

WAREHOUSE A
FFL 16.00

WAREHOUSE 2
FFL 16.00

WAREHOUSE 3
FFL 16.50

DRAINAGE LAYOUT TO BE CONFIRMED DURING
DETAIL DESIGN WORKS.
OUTSIDE OF GEORGIU'S SCOPE OF WORKS.

EAST-WEST CULVERT
DETAILS TO BE COORDINATED WITH AURECON
INTS DESIGN & NORTHROP DRAINAGE APRON
REFER TO DWG-04.40 SERIES DRAWINGS FOR
DETAILS

AMENDMENTS	DATE	ISSUE	AMENDMENTS	DATE	ISSUE
REVISED FOR AMENDED INTS BOUNDARY	02.12.20	6	ISSUED FOR CONSTRUCTION	05.05.22	12
REVISED AS CLOUDED	24.11.20	5	REVISED CROSSOVER LOCATION	14.05.21	11
CONSTRAINTS MAPPING ADDED	16.11.20	4	REVISED EAST WEST CULVERT	12.03.21	10
REVISED FOR RE-ALIGNED RING ROAD	04.11.20	3	REVISED ROAD CHANGES	18.02.21	9
REVISED FOR CHAMBER SIZES	10.07.20	2	REVISED NOTES AS CLOUDED	22.01.21	8
	15.05.20	1	REVISED SPOT LEVELS	22.12.20	7

DEVELOPER

ARCHITECT

PROJECT MANAGER

PROJECT

PRECINCT INFRASTRUCTURE WORKS WEST
MOOREBANK AVENUE, MOOREBANK

Costin Roe Consulting Pty Ltd.
Consulting Engineers

Level 1, 8 Windmill Street
Wahby Bay, Sydney NSW 2000
Tel: (02) 9551-7899 Fax: (02) 9541-3721
email: mail@costinroe.com.au

FOR CONSTRUCTION

PRECISION | COMMUNICATION | ACCOUNTABILITY

DRAWING TITLE
STORMWATER DRAINAGE PLAN
SHEET 2

DRAWING No. LPWPIW-COS-CV-DWG-04.02

ISSUE 12

STORMWATER DRAINAGE PLAN - SHEET 2
1:500 SCALE

