


LEGEND	
	EXISTING CONTOUR
	TITLE BOUNDARY
	EXISTING CATCHMENT BOUNDARY
	EXISTING CATCHMENT FLOW DIRECTION

Issue	Description	Date
04	ISSUE FOR SSD APPLICATION	27/07/2016
03	ISSUE FOR SSD APPLICATION	22/06/2016
02	ISSUE FOR SSD APPLICATION	06/05/2016
01	ISSUE FOR SSD APPLICATION	22/04/2016

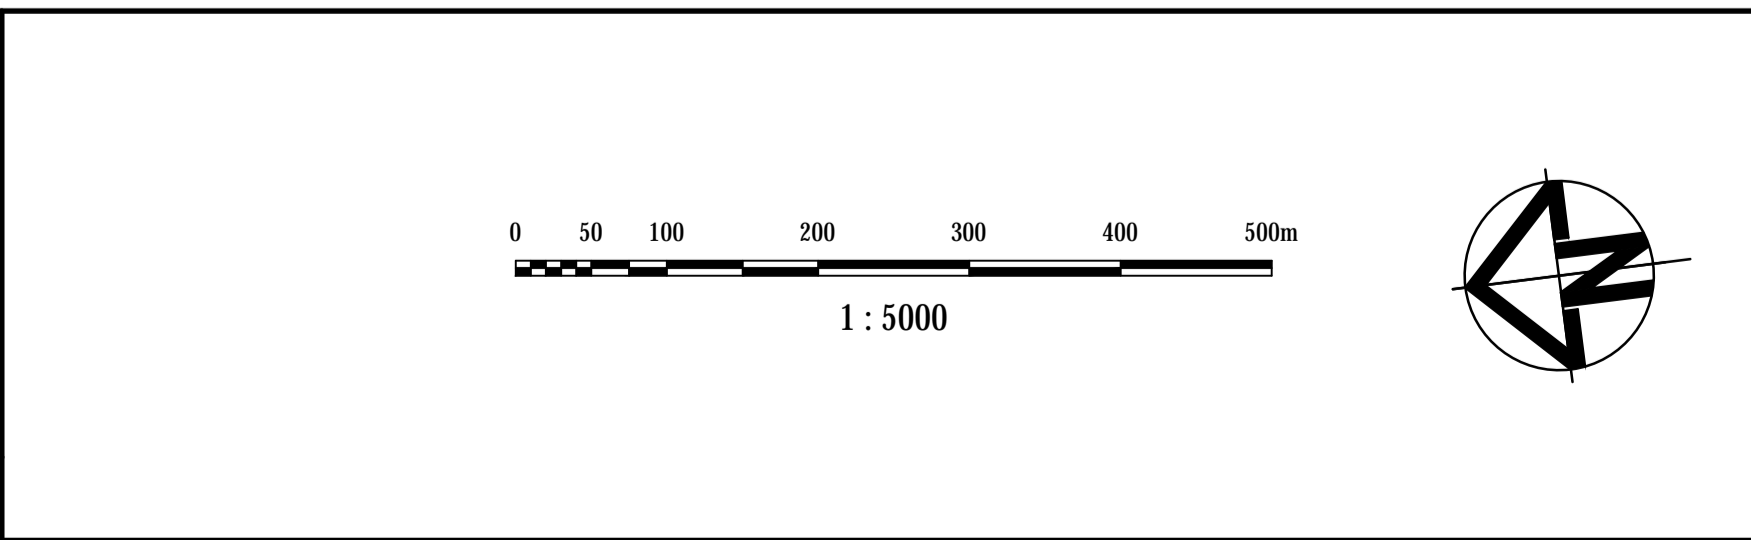

Client

FOR APPROVAL NOT TO BE USED FOR CONSTRUCTION									
Scales	1 : 5000								
Original Size	A1								
Height Datum	AHD								
Grid	MGA								
Current Issue Signatures	<table border="1"> <tr> <td>Drawn</td> <td>L.CORSCADDEN</td> </tr> <tr> <td>Designed</td> <td>G.DUNSTAN</td> </tr> <tr> <td>Checked</td> <td>B.CALDWELL</td> </tr> <tr> <td>Approved</td> <td>B.LUSTY</td> </tr> </table>	Drawn	L.CORSCADDEN	Designed	G.DUNSTAN	Checked	B.CALDWELL	Approved	B.LUSTY
Drawn	L.CORSCADDEN								
Designed	G.DUNSTAN								
Checked	B.CALDWELL								
Approved	B.LUSTY								
Filename:	C-MIC2-SSD-401-AA003760-ssd-ExistingCatchmentPlan.dwg								

Project  
**MPW INTERMODAL TERMINAL FACILITY - STAGE 2 STATE SIGNIFICANT DEVELOPMENT APPLICATION**

Title  
**STORMWATER DRAINAGE EXISTING CATCHMENT PLAN**

Arcadis Australia Pacific Pty Limited  
 Level 5, 141 Walker St  
 NORTH SYDNEY NSW 2060  
 ABN 76 104 485 289  
 Tel No: +61 2 8907 9000  
 Fax No: +61 2 8907 9001  
 arcadis.com

Drawing No.	Project No.	Issue
<b>C-MIC2-SSD-401-AA003760-04</b>		