



SECTION 2
 H - 1 : 2000
 V - 1 : 200

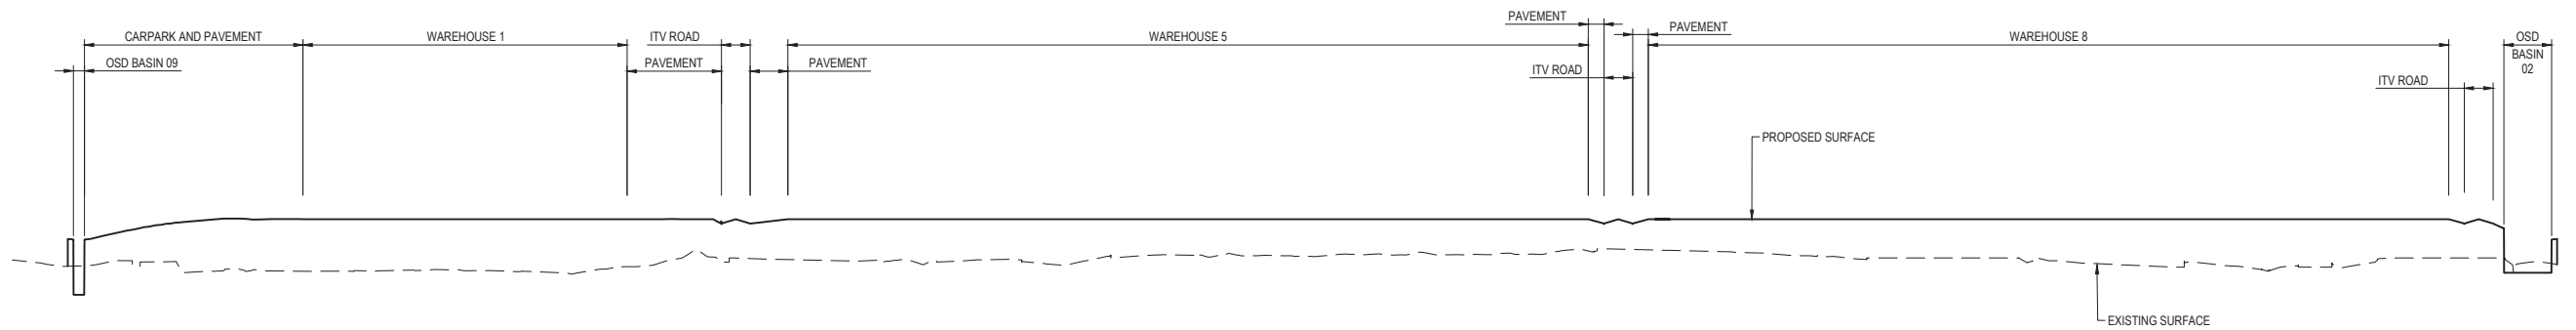

SECTION 1
 H - 1 : 2000
 V - 1 : 200

Issue	Description	Date
03	ISSUE FOR SSD APPLICATION INCORPORATING CLIENT COMMENTS	28/10/2016
02	ISSUE FOR SSD APPLICATION	19/10/2016
01	DRAFT ISSUE FOR SSD APPLICATION	16/09/2016

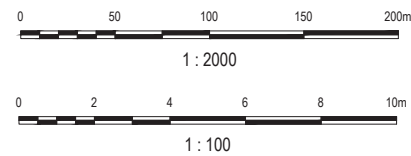

Client


Status PRELIMINARY ONLY NOT TO BE USED FOR CONSTRUCTION	
Scales AS SHOWN	Current Issue Signatures
Original Size A1	Drawn A.ZHAO
Height Datum AHD	Checked K.MCAREAVEY
Grid MGA	Approved M.KEFFORD
Filename: SSS2-ARC-CV-DWG-0121-SiteSectionsSheet1.dwg	

Project MOOREBANK PRECINCT EAST (MPE) STAGE 2
Title SITE SECTIONS SHEET 1


Arcadis Australia Pacific Pty Limited
 Level 5, 141 Walker St
 NORTH SYDNEY NSW 2060
 ABN 76 104 485 289
 Tel No: +61 2 8907 9000
 Fax No: +61 2 8907 9001
 arcadis.com

Project No.
AA009335


Drawing No. | Issue
SSS2-ARC-CV-DWG-0121- 03

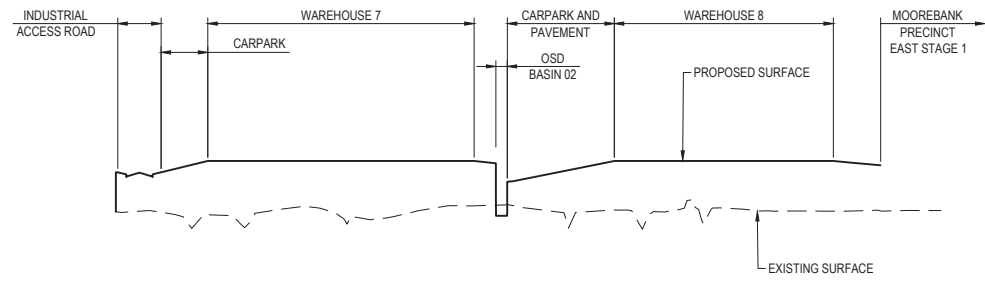

SECTION 4
 H - 1 : 2000
 V - 1 : 200

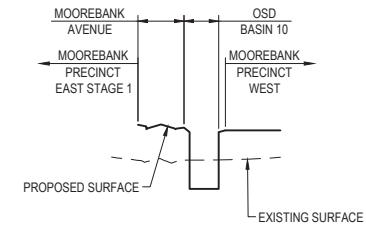


SECTION 5
 H - 1 : 2000
 V - 1 : 200

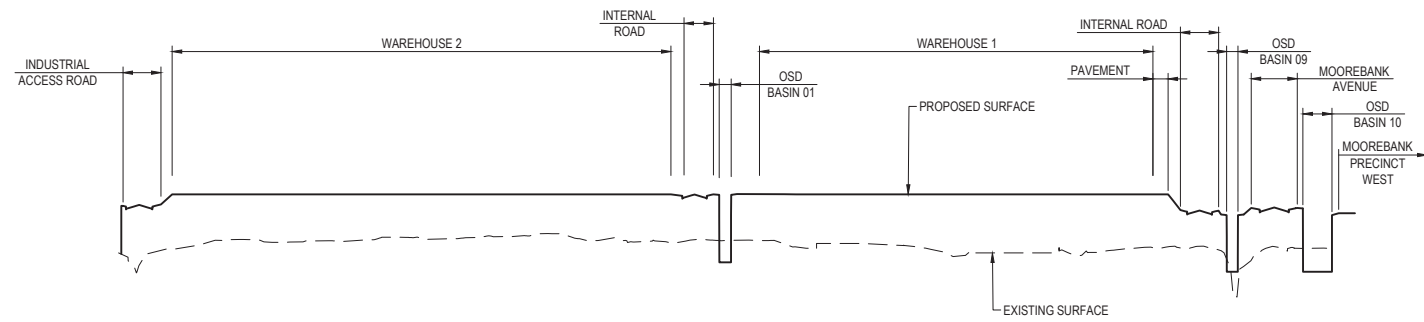

SECTION 3
 H - 1 : 2000
 V - 1 : 200

Issue	Description	Date
03	ISSUE FOR SSD APPLICATION INCORPORATING CLIENT COMMENTS	28/10/2016
02	ISSUE FOR SSD APPLICATION	19/10/2016
01	DRAFT ISSUE FOR SSD APPLICATION	16/09/2016

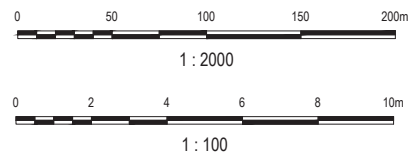


Status PRELIMINARY ONLY NOT TO BE USED FOR CONSTRUCTION	
Scales AS SHOWN	Current Issue Signatures
Original Size A1	Drawn A.ZHAO
Height Datum AHD	Checked K.MCAREAVEY
Grid MGA	Approved M.KEFFORD
Filename: SSS2-ARC-CV-DWG-0122-SiteSectionsSheet2.dwg	

Project MOOREBANK PRECINCT EAST (MPE) STAGE 2
Title SITE SECTIONS SHEET 2

Arcadis Australia Pacific Pty Limited
 Level 5, 141 Walker St
 NORTH SYDNEY NSW 2060
 ABN 76 104 485 289
 Tel No: +61 2 8907 9000
 Fax No: +61 2 8907 9001
 arcadis.com

Project No.
AA009335

Drawing No. | Issue
SSS2-ARC-CV-DWG-0122- 03

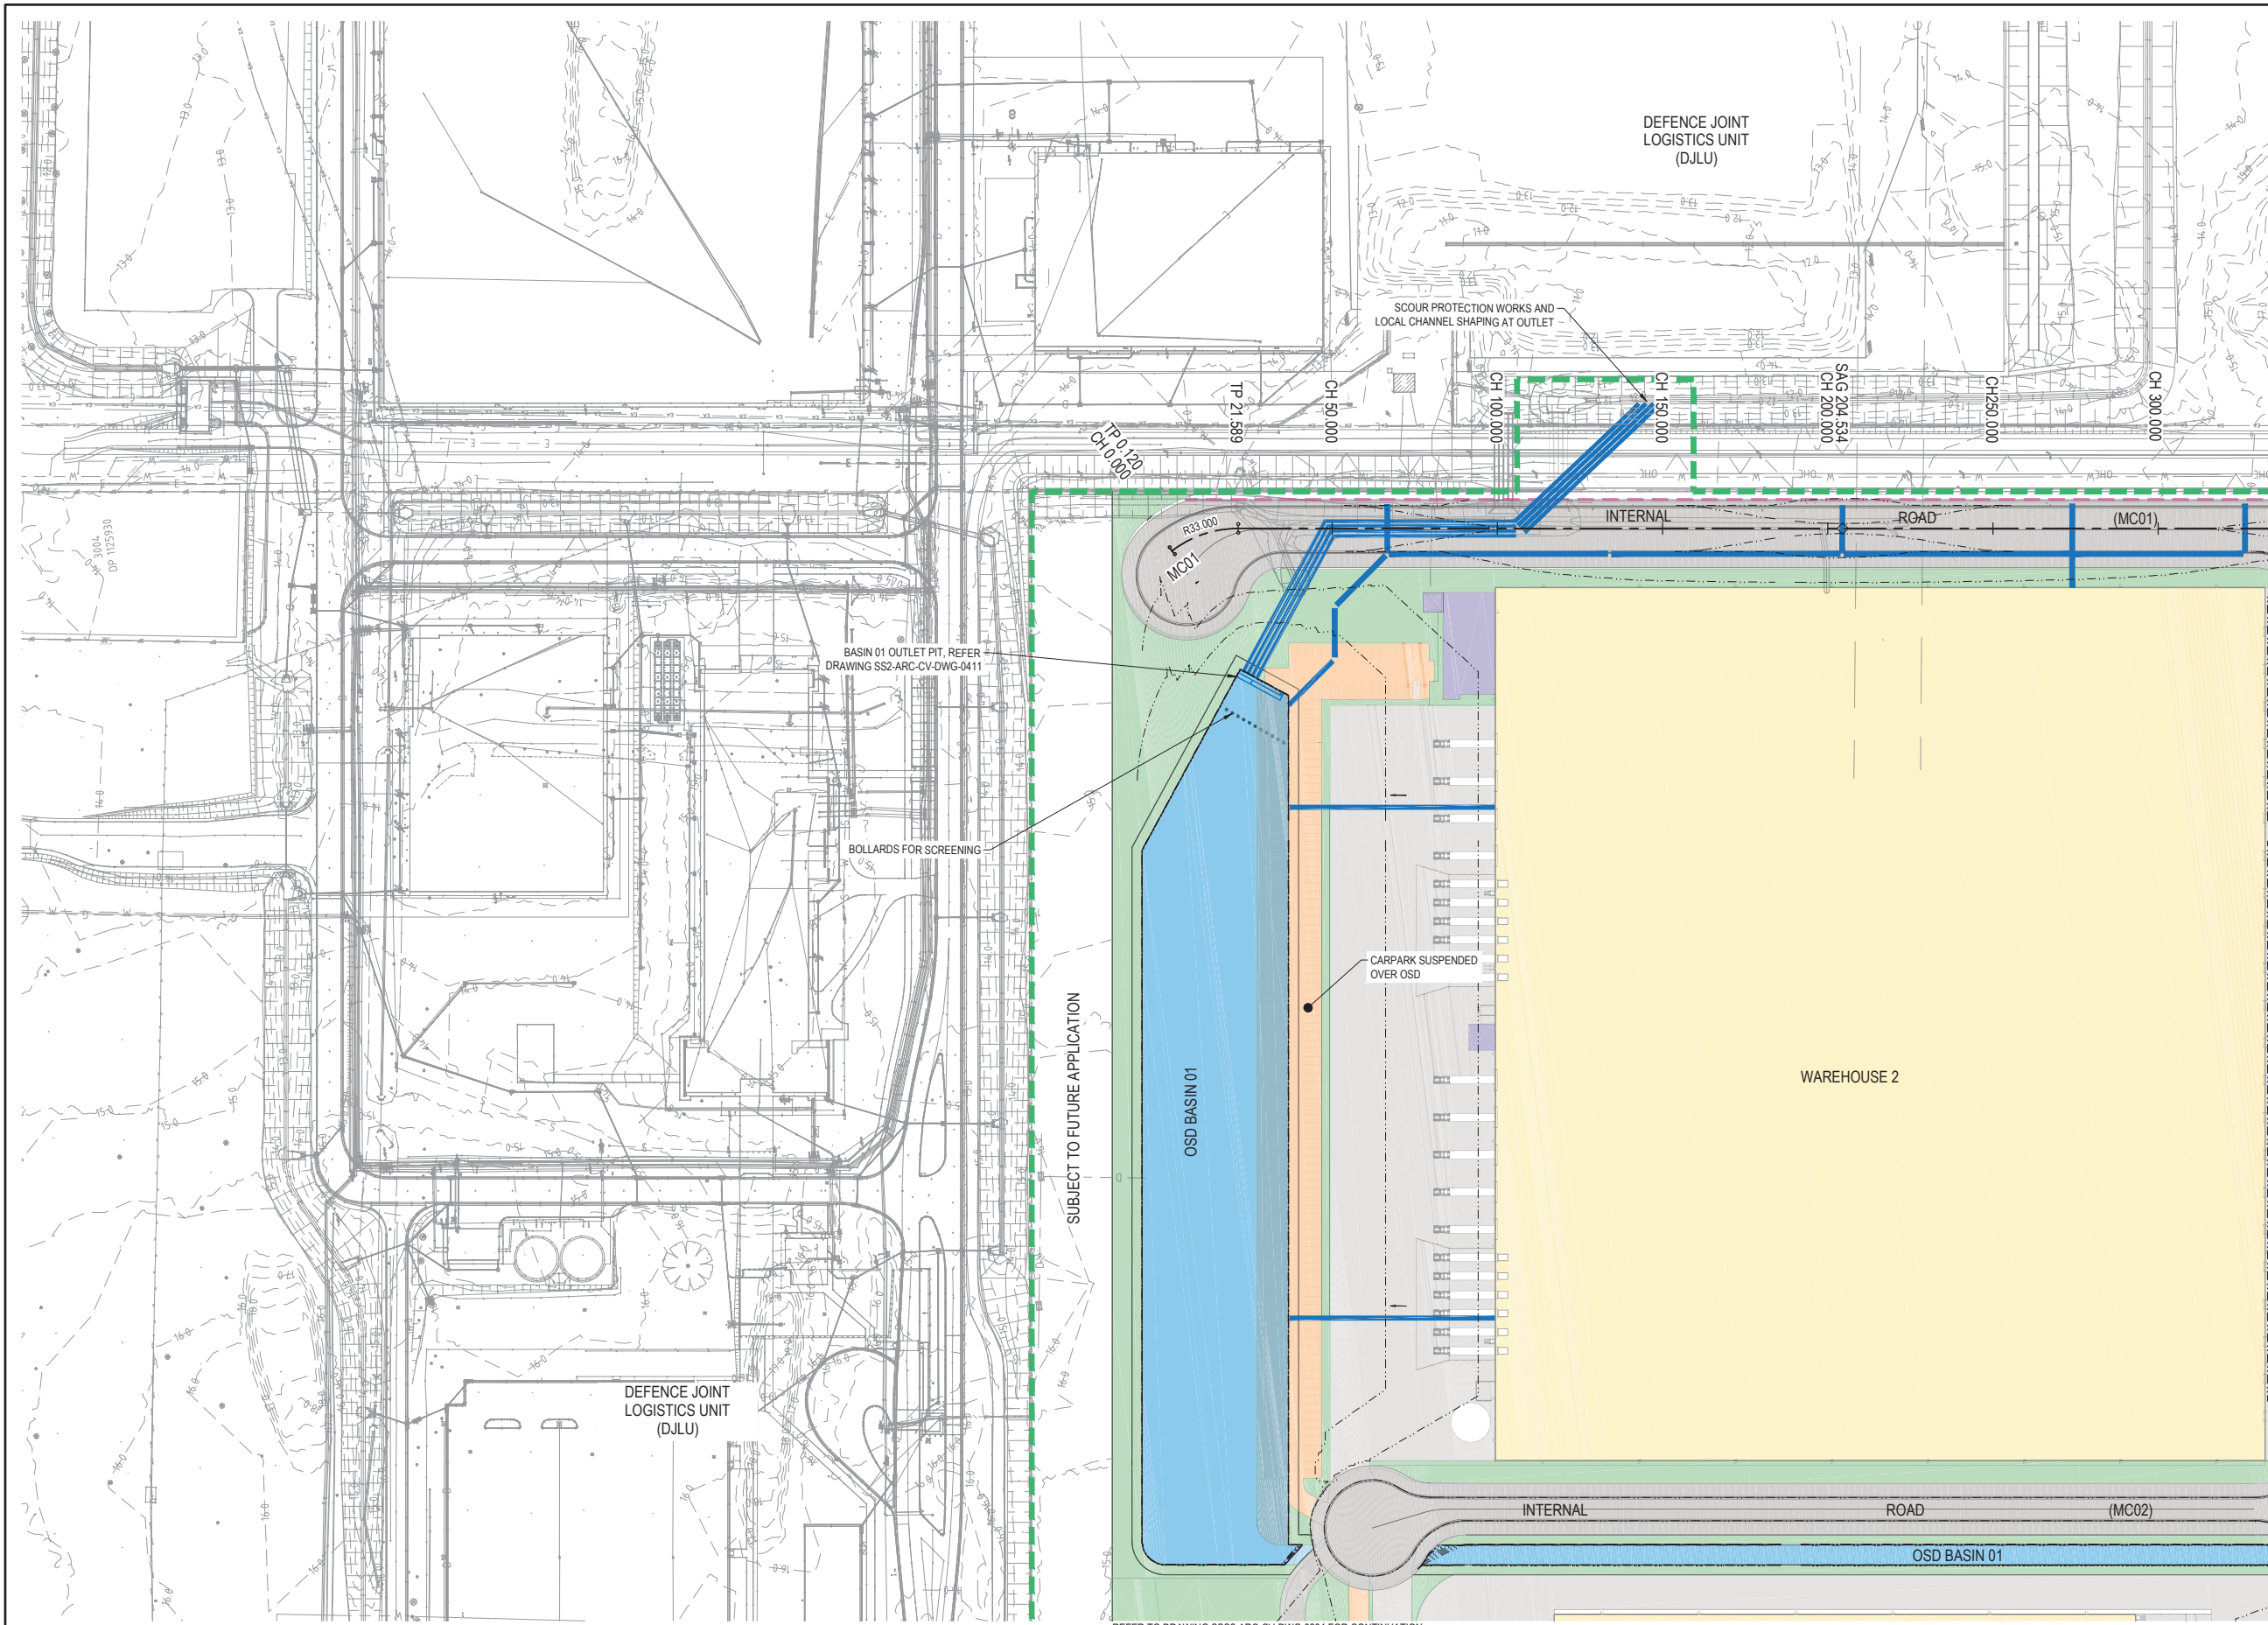

LEGEND

- MPE STAGE 2 CONSTRUCTION BOUNDARY
- EXISTING CONTOURS
- PROPOSED CONTOURS
- PROPOSED TRUNK STORMWATER DRAINAGE NETWORK
- OUTLET / SWALE / CHANNEL INVERT
- PROPOSED ON SITE DETENTION BASINS
- PROPOSED TRUNK STORMWATER DRAINAGE NETWORK (BY OTHERS)
- HEADWALL
- RETAINING WALL (EXCLUDES BASIN WALLS)


NOTES

- REFER TO DRAWING SSS2-ARC-CV-DWG-0003 FOR TYPICAL ROAD CROSS SECTIONS.

REFER TO DRAWING SSS2-ARC-CV-DWG-0202 FOR CONTINUATION

REFER TO DRAWING SSS2-ARC-CV-DWG-0204 FOR CONTINUATION

Issue	Description	Date
03	ISSUE FOR SSD APPLICATION INCORPORATING CLIENT COMMENTS	28/10/2016
02	ISSUE FOR SSD APPLICATION	19/10/2016
01	DRAFT ISSUE FOR SSD APPLICATION	16/09/2016

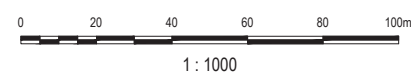

Client

SIMTA SYDNEY INTERMODAL TERMINAL ALLIANCE

TACTICAL GROUP

Status	PRELIMINARY ONLY NOT TO BE USED FOR CONSTRUCTION	
Scales	1 : 1000	Current Issue Signatures
Original Size	A1	Drawn A.ZHAO
Height Datum	AHD	Designed S.MAKIREDDI
Grid	MGA	Checked K.MCAREAVEY
		Approved M.KEFFORD
Filename: SSS2-ARC-CV-DWG-0201-CivilAndStormwaterPlanSheet1.dwg		

Project
MOOREBANK PRECINCT EAST (MPE) STAGE 2

Title
CIVIL AND STORMWATER PLAN SHEET 1

ARCADIS

Arcadis Australia Pacific Pty Limited
Level 5, 141 Walker St
NORTH SYDNEY NSW 2060
ABN 76 104 485 289
Tel No: +61 2 8907 9000
Fax No: +61 2 8907 9001
arcadis.com

Project No.
AA009335

Drawing No.
SSS2-ARC-CV-DWG-0201-03

Issue

