

SIMTA Intermodal Terminal Facility- Stage 1




Response to Submissions - Moorebank Avenue Overbridge Design Drawings




SIMTA

SYDNEY INTERMODAL TERMINAL ALLIANCE

Part 4, Division 4.1, State Significant
Development

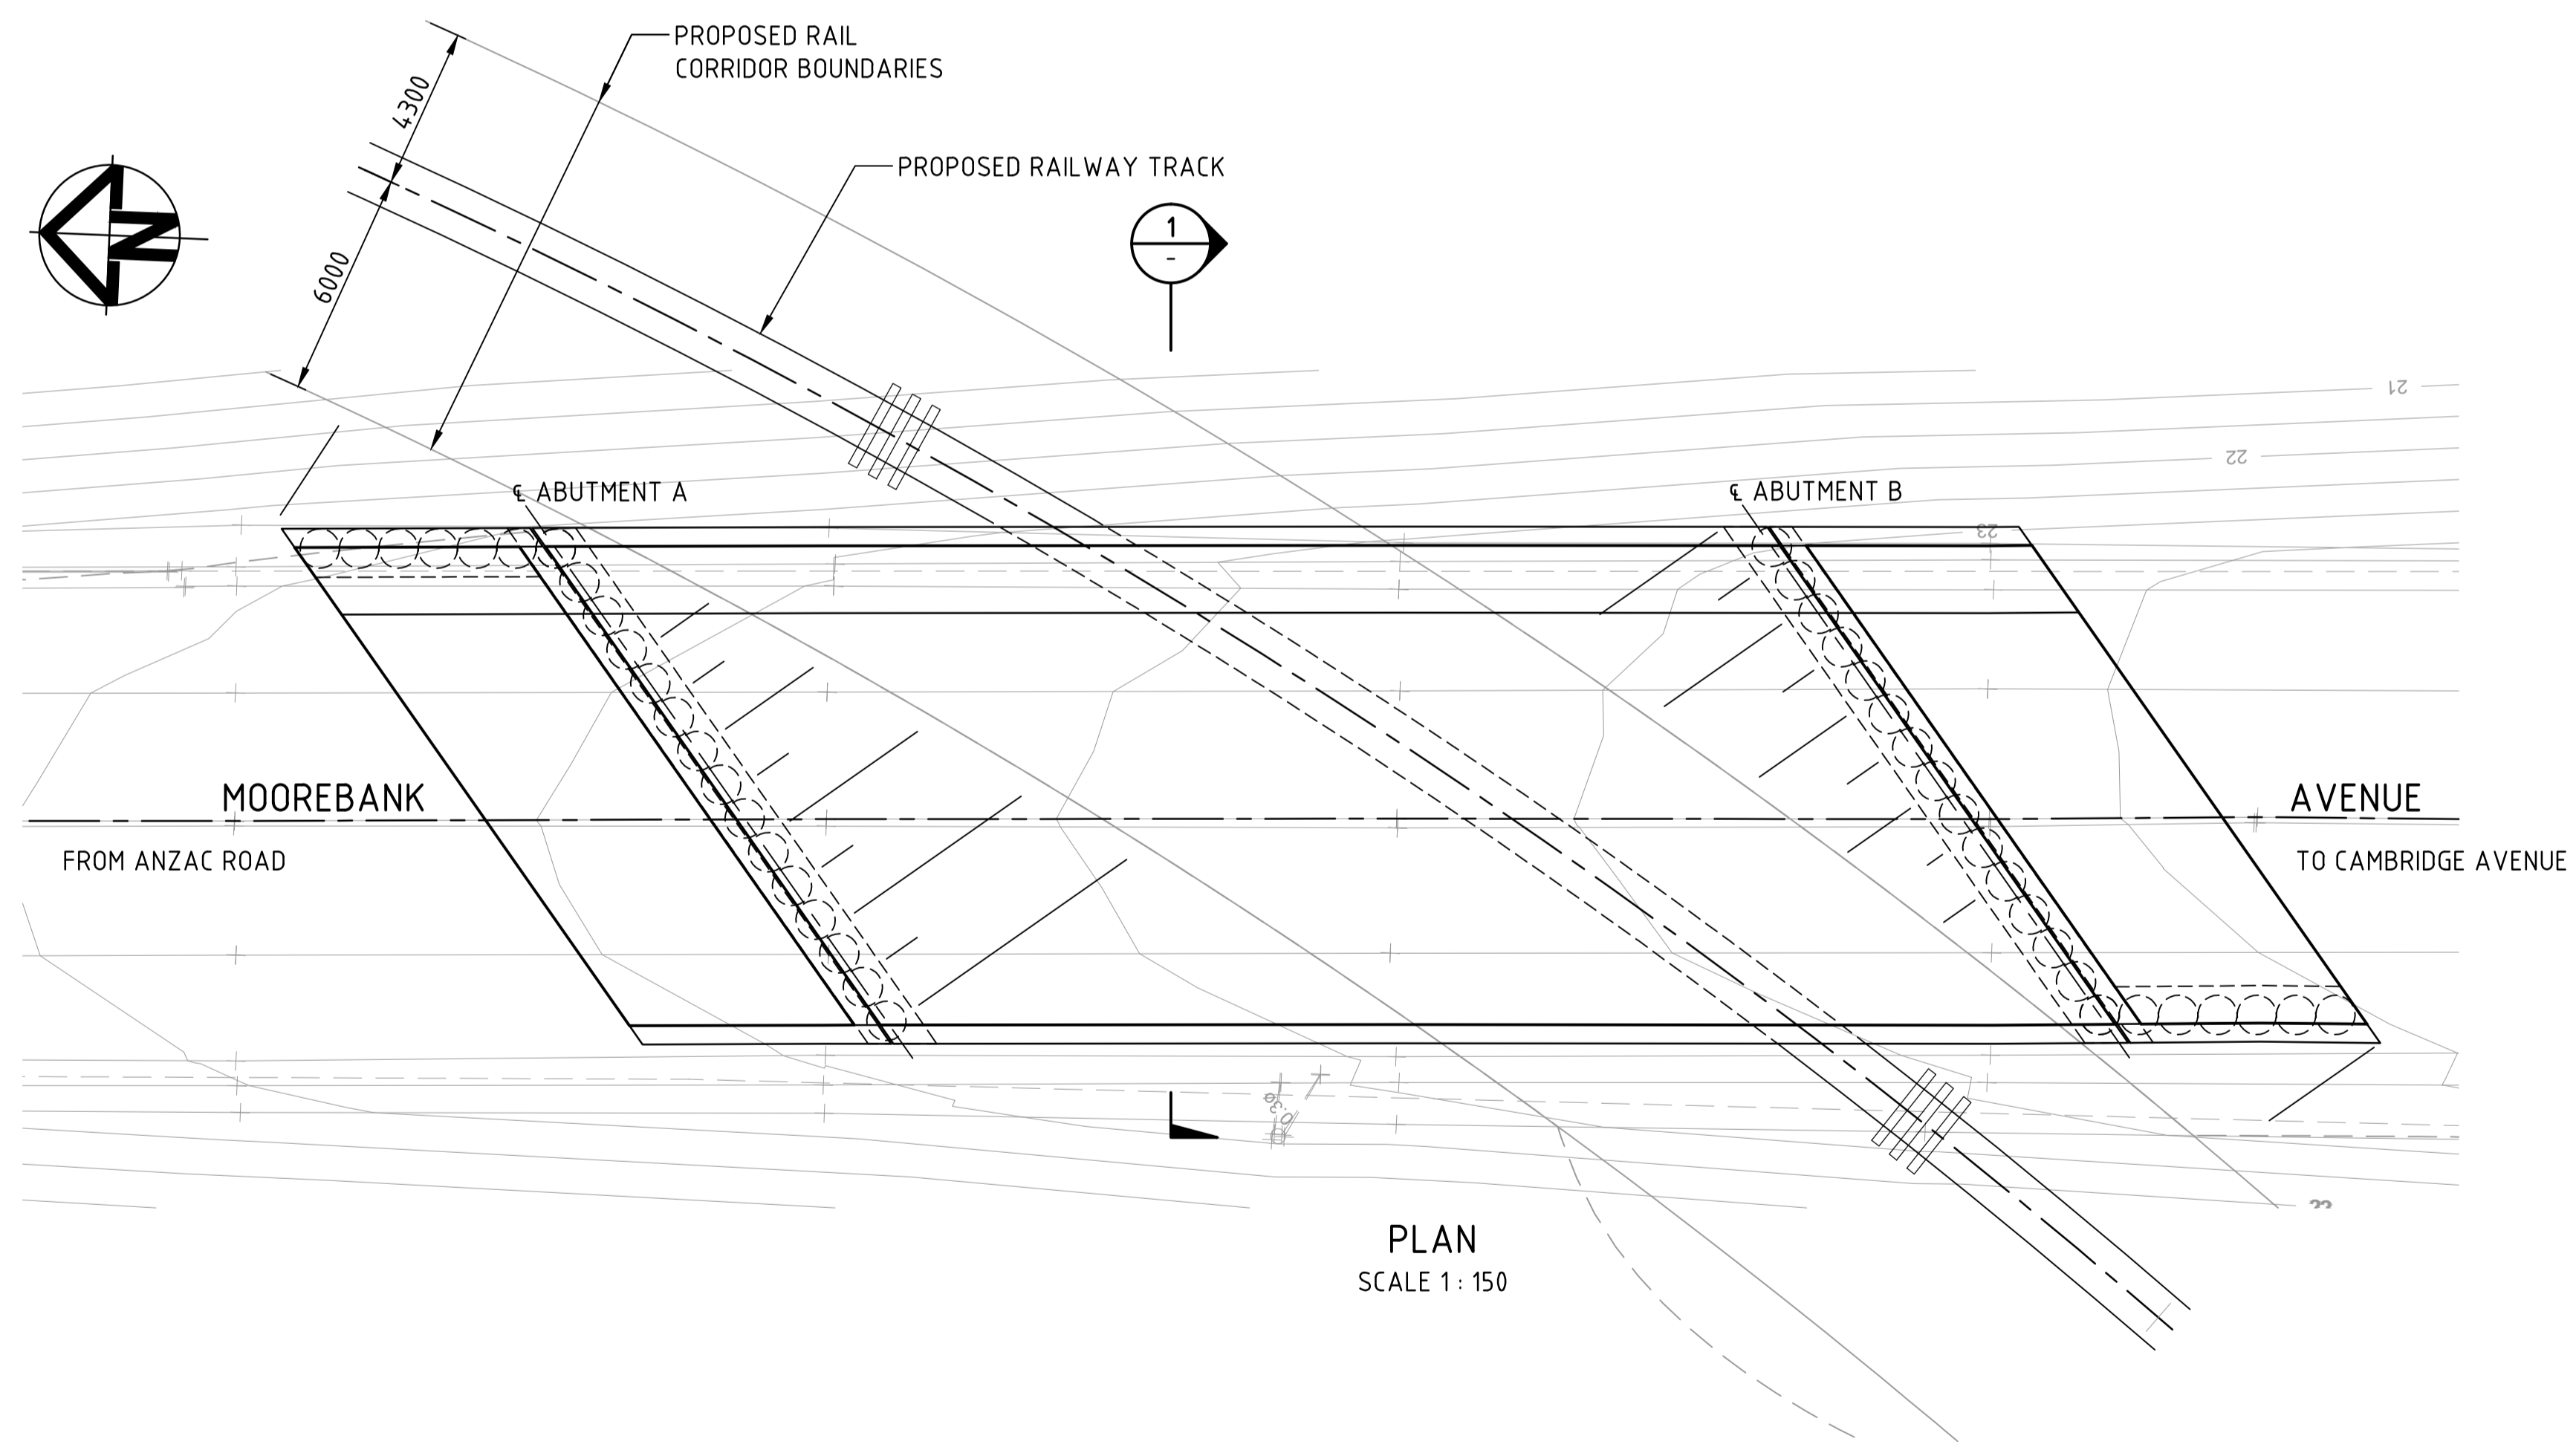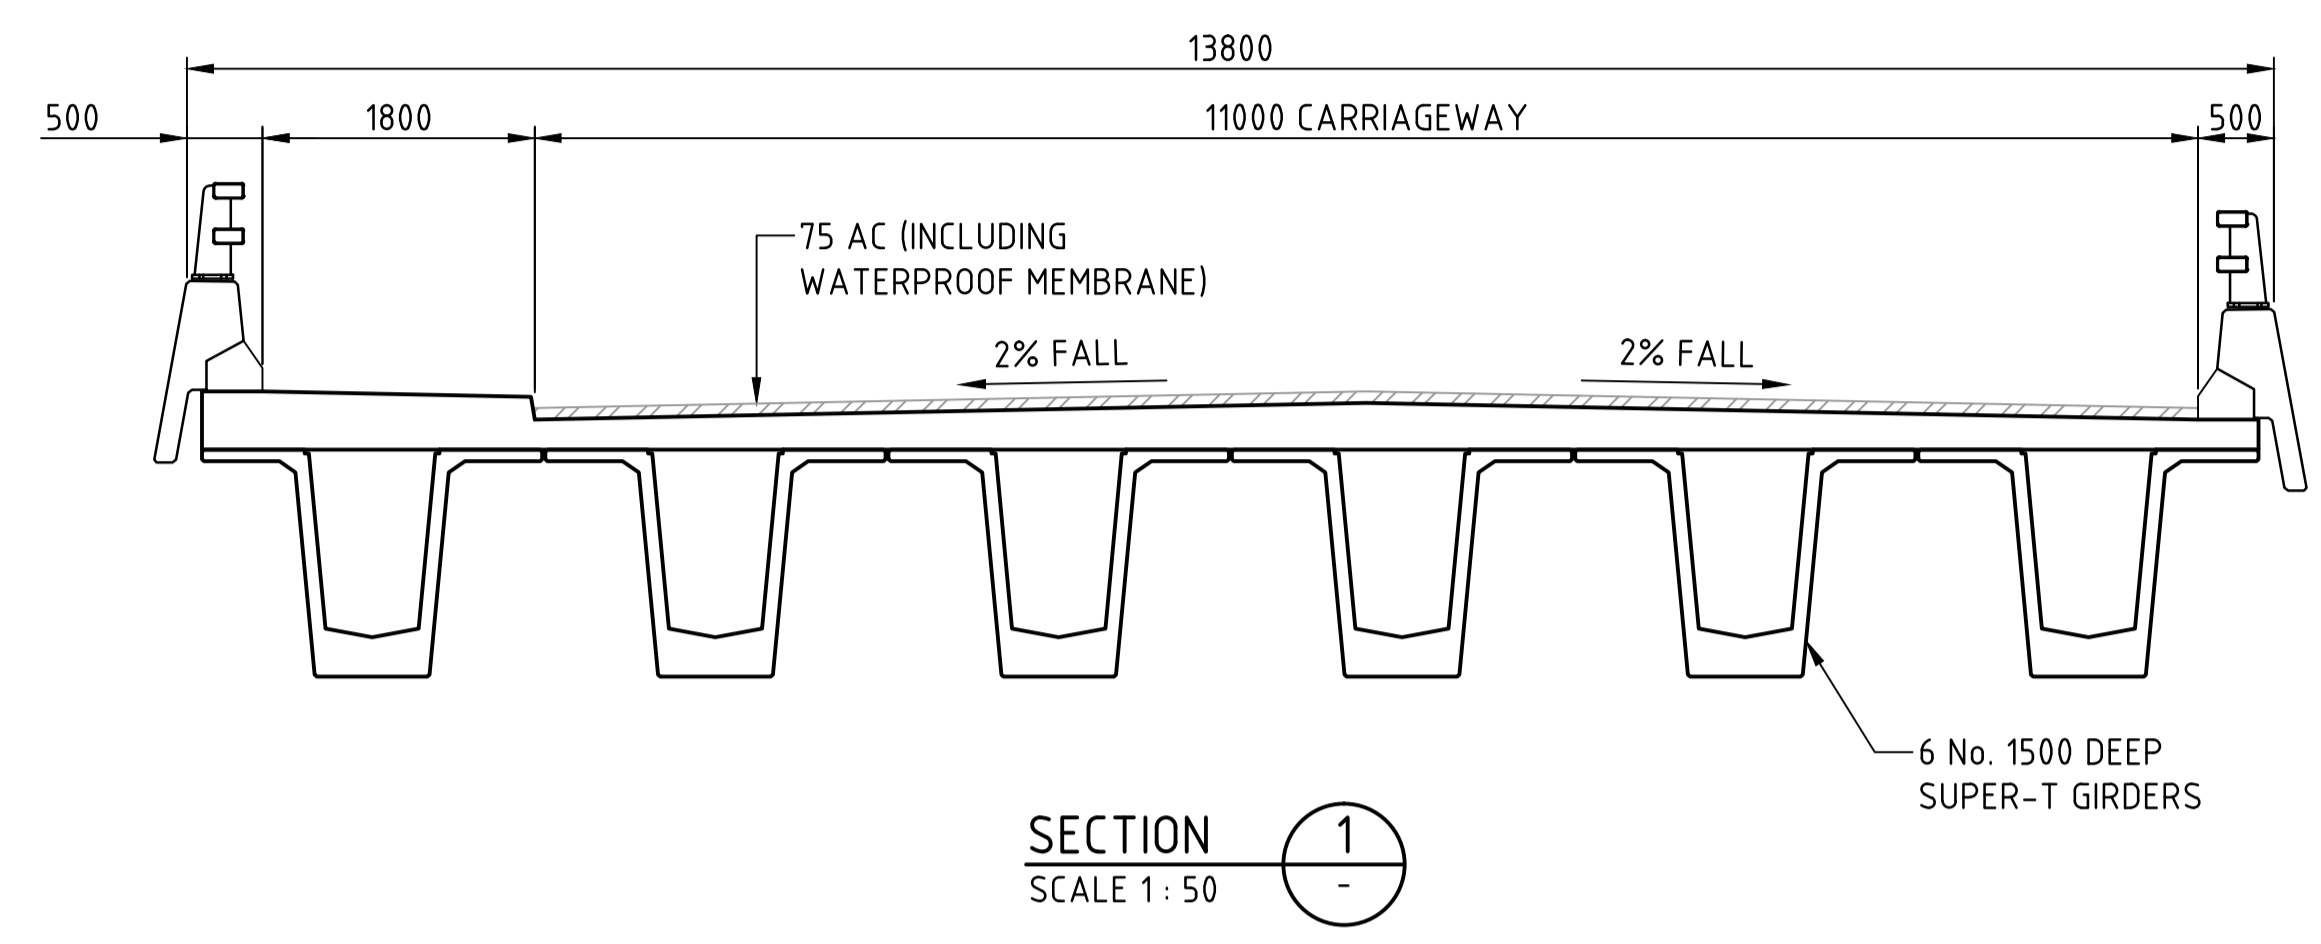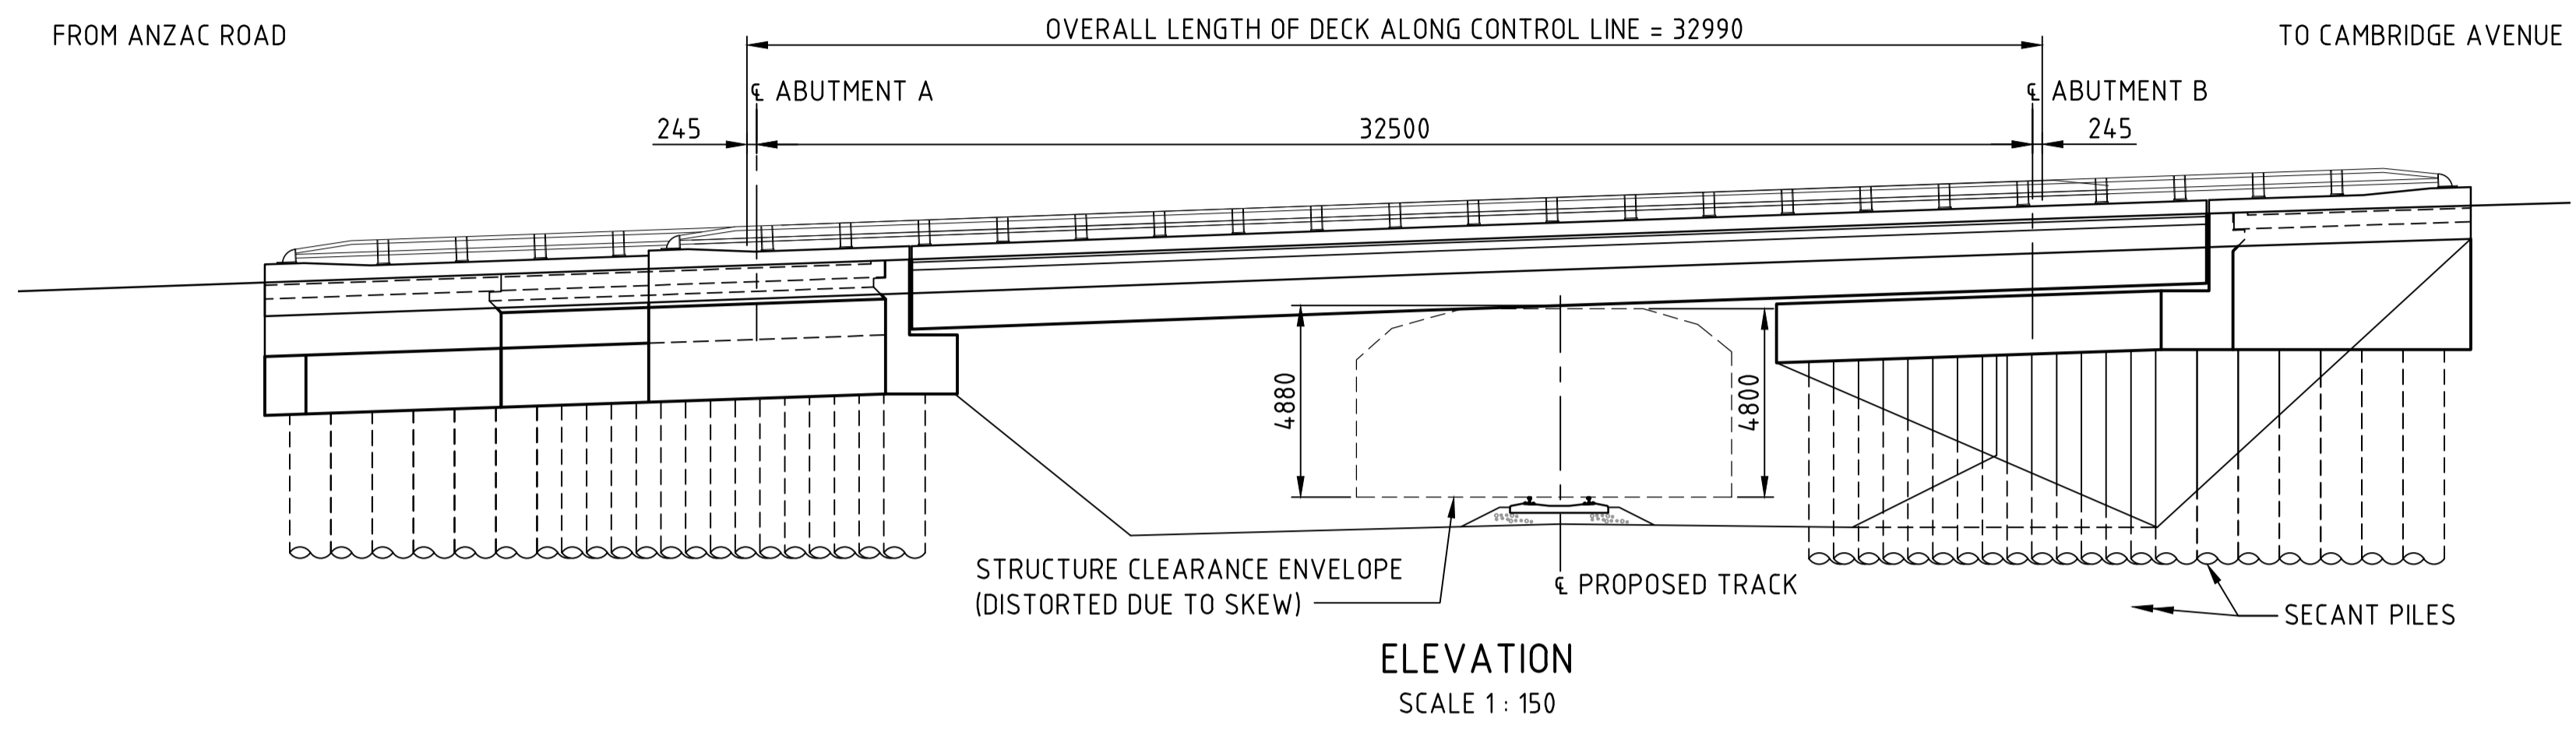

P1	FOR INFORMATION ONLY	21.08.15
Issue	Description	Date

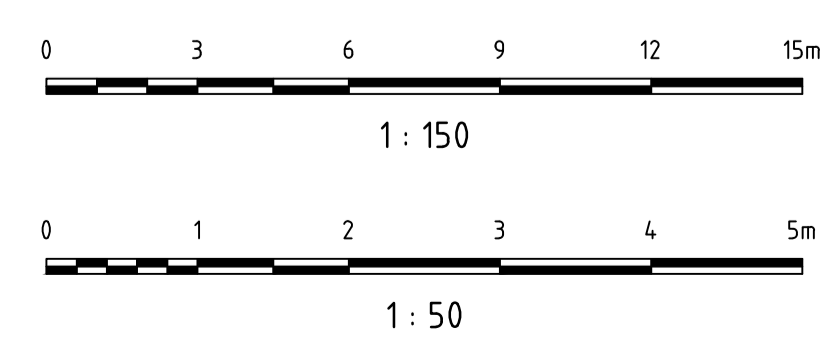

Client

Status	PRELIMINARY ONLY NOT TO BE USED FOR CONSTRUCTION	
Scales	1:150	Current Issue Signatures
Original Size	A1	Drawn R.PARAS
Height	-	Designed K.MAXWELL
Datum	-	Checked
Grid	-	Approved
Filename:	SKR090-Moorebank-Ave-Bridge.dwg	

Project

SIMTA MOOREBANK INTERMODAL TERMINAL FACILITY

Title

MOOREBANK AVENUE PROPOSED OVERBRIDGE OPTION 1

HYDER CONSULTING PTY LTD

ABN 76 104 485 289
Level 5, 141 Walker St
North Sydney NSW 2060
Australia


Tel: +61 (0)2 8907 9000
Fax: +61 (0)2 8907 9001
www.hyderconsulting.com
© Copyright reserved

Drawing No. Project No. Issue


SKR090 - AA003760 - P1

FROM ANZAC ROAD

TO CAMBRIDGE AVENUE

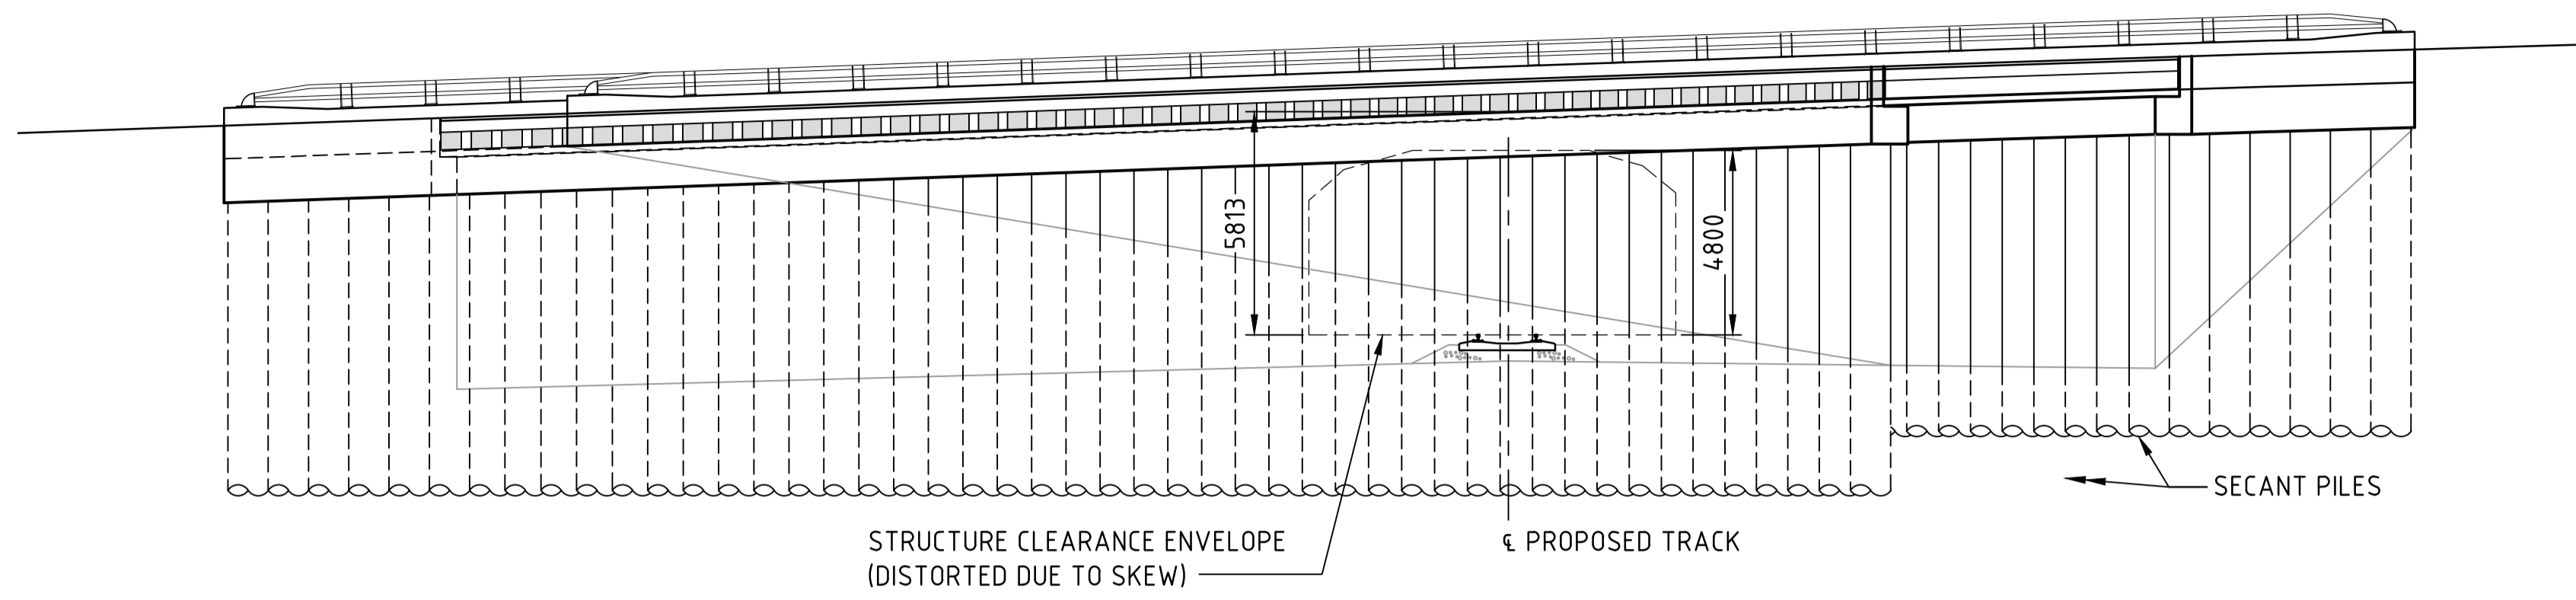


DEVELOPED ELEVATION
SCALE 1 : 150

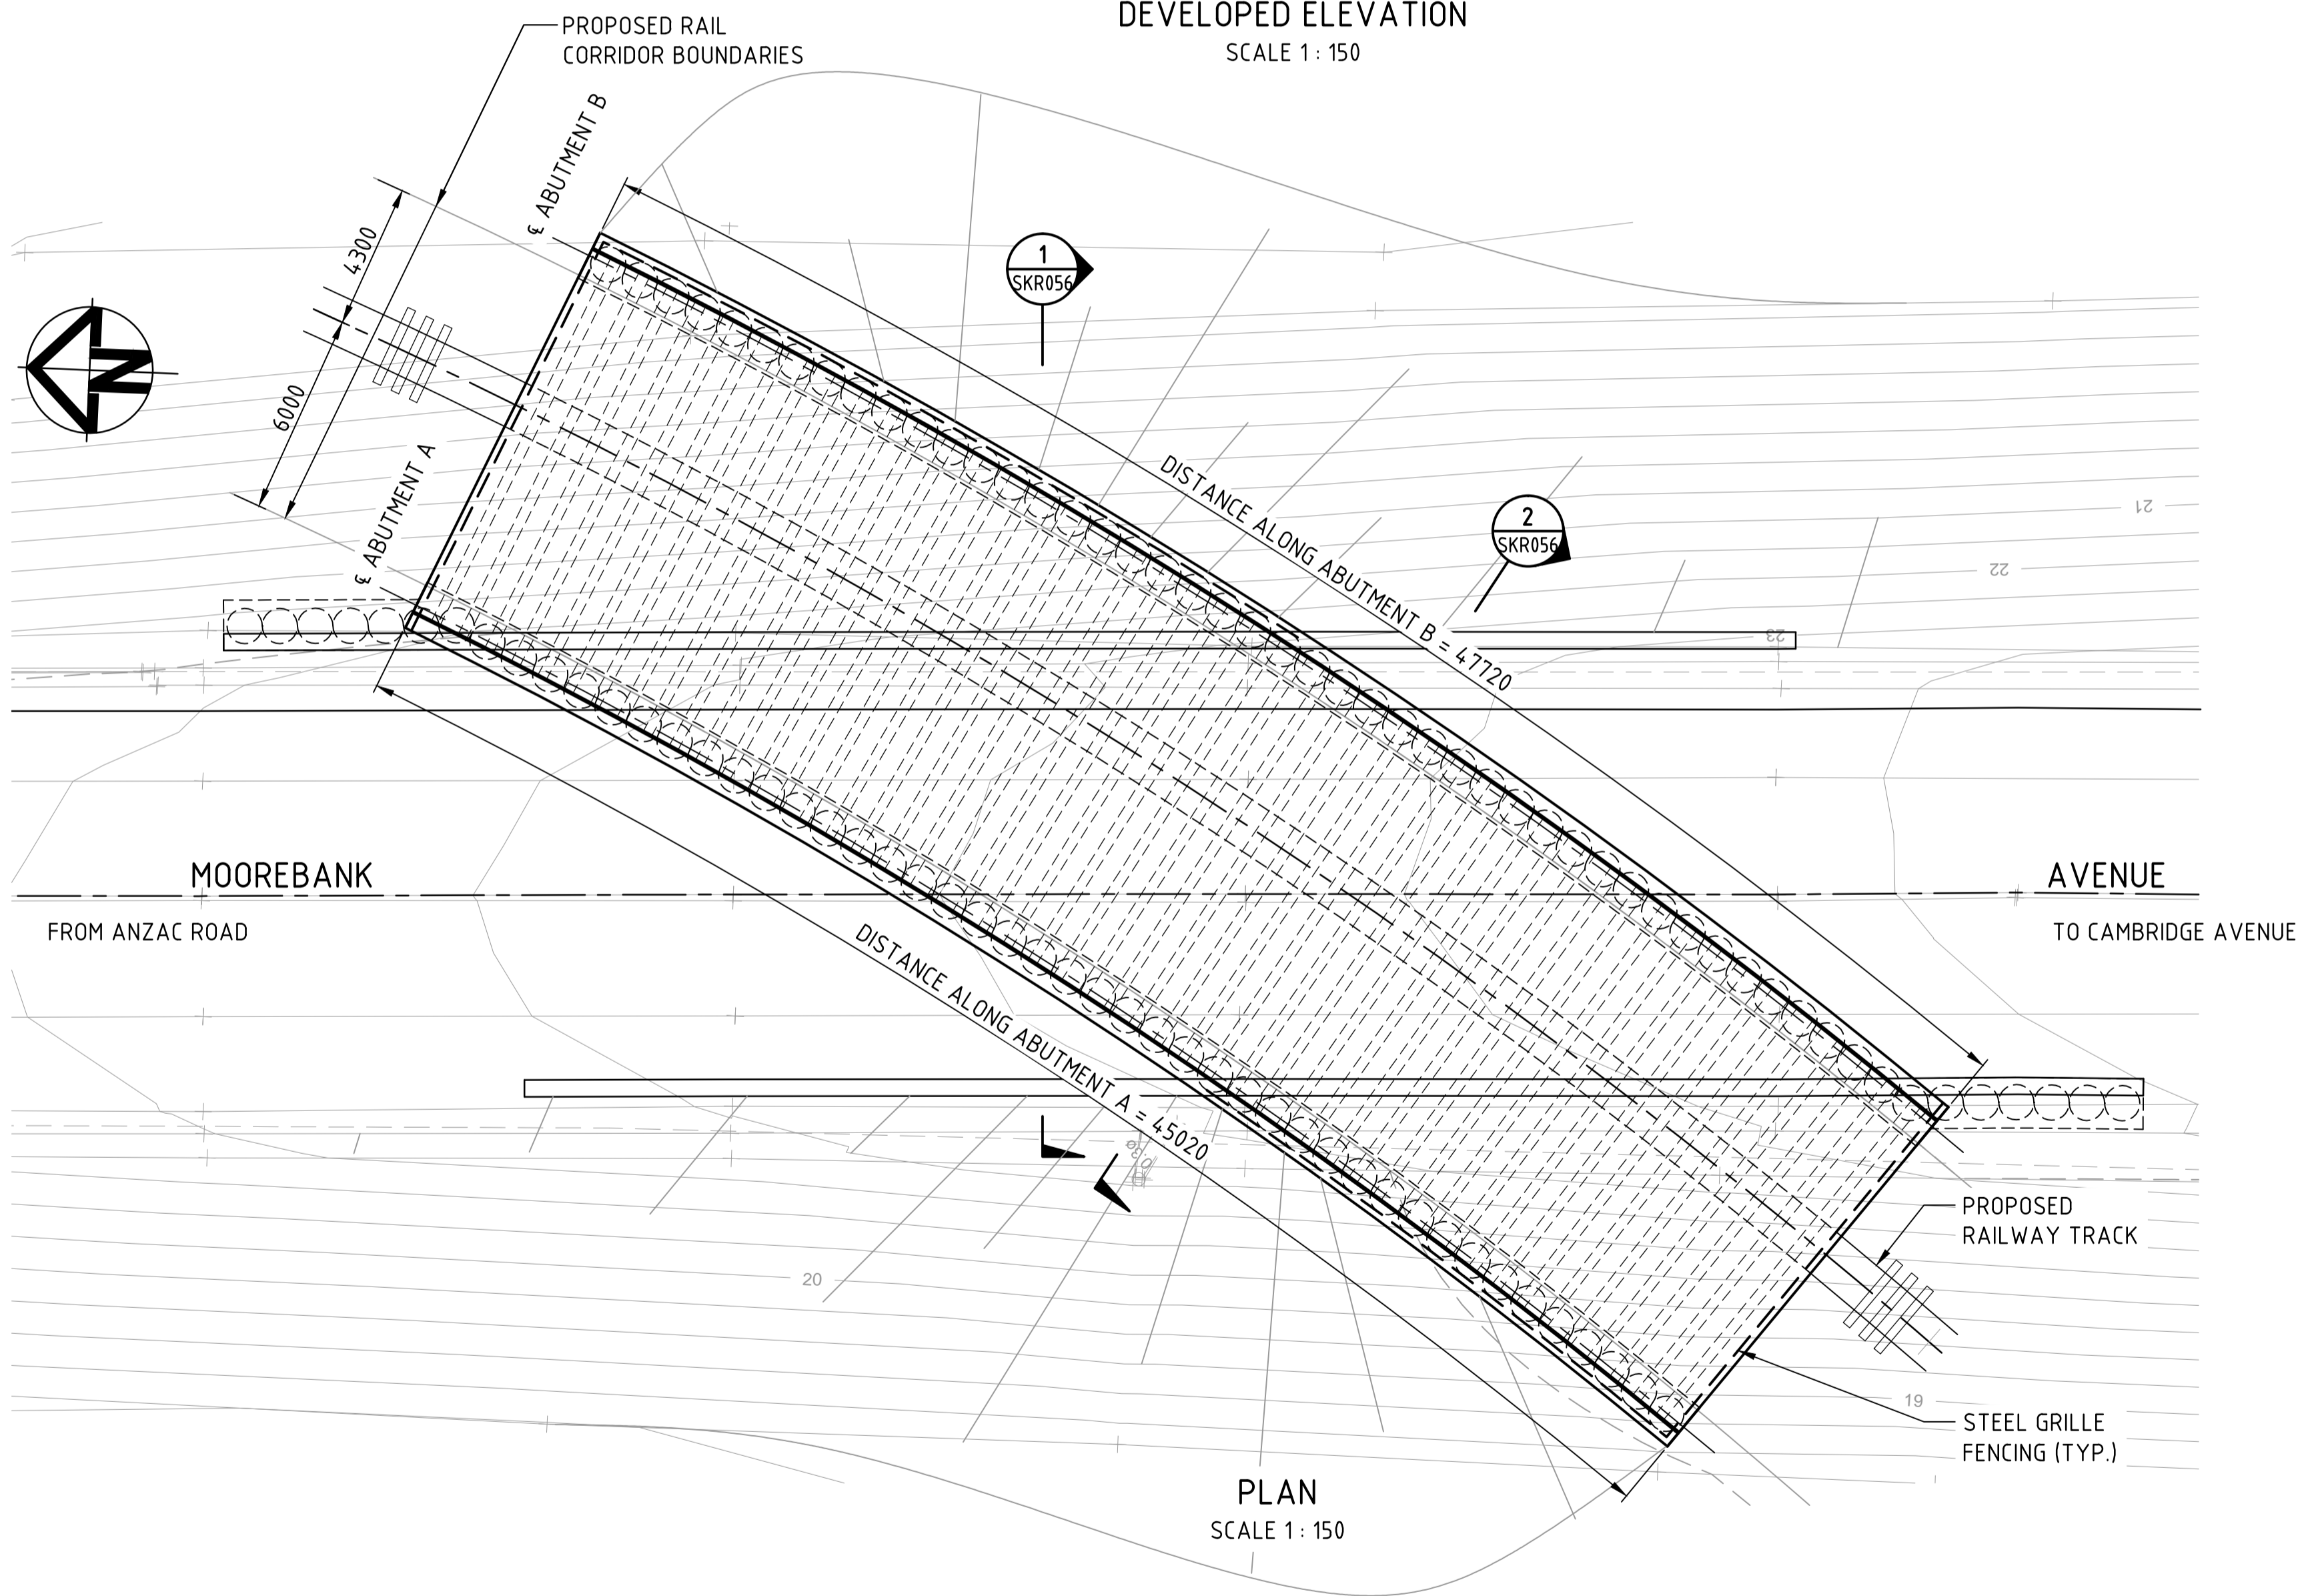

PLAN
SCALE 1 : 150

P1	FOR INFORMATION ONLY	21.08.15
Issue	Description	Date

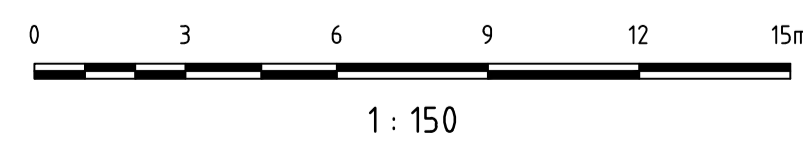

Client






Status PRELIMINARY ONLY NOT TO BE USED FOR CONSTRUCTION	
Scales	1:150
Original Size	A1
Height	-
Datum	-
Grid	-
Filename	SKR092-Moorebank-Ave-Bridge.dwg

Project	SIMTA MOOREBANK INTERMODAL TERMINAL FACILITY
Title	MOOREBANK AVENUE PROPOSED OVERBRIDGE OPTION 2 SHEET 1




HYDER CONSULTING PTY LTD
ABN 76 104 485 289
Level 5, 141 Walker St
North Sydney NSW 2060
Australia
Tel: +61 (0)2 8907 9000
Fax: +61 (0)2 8907 9001
www.hyderconsulting.com
© Copyright reserved

Drawing No.	Project No.	Issue
SKR092 - AA003760 - P1		

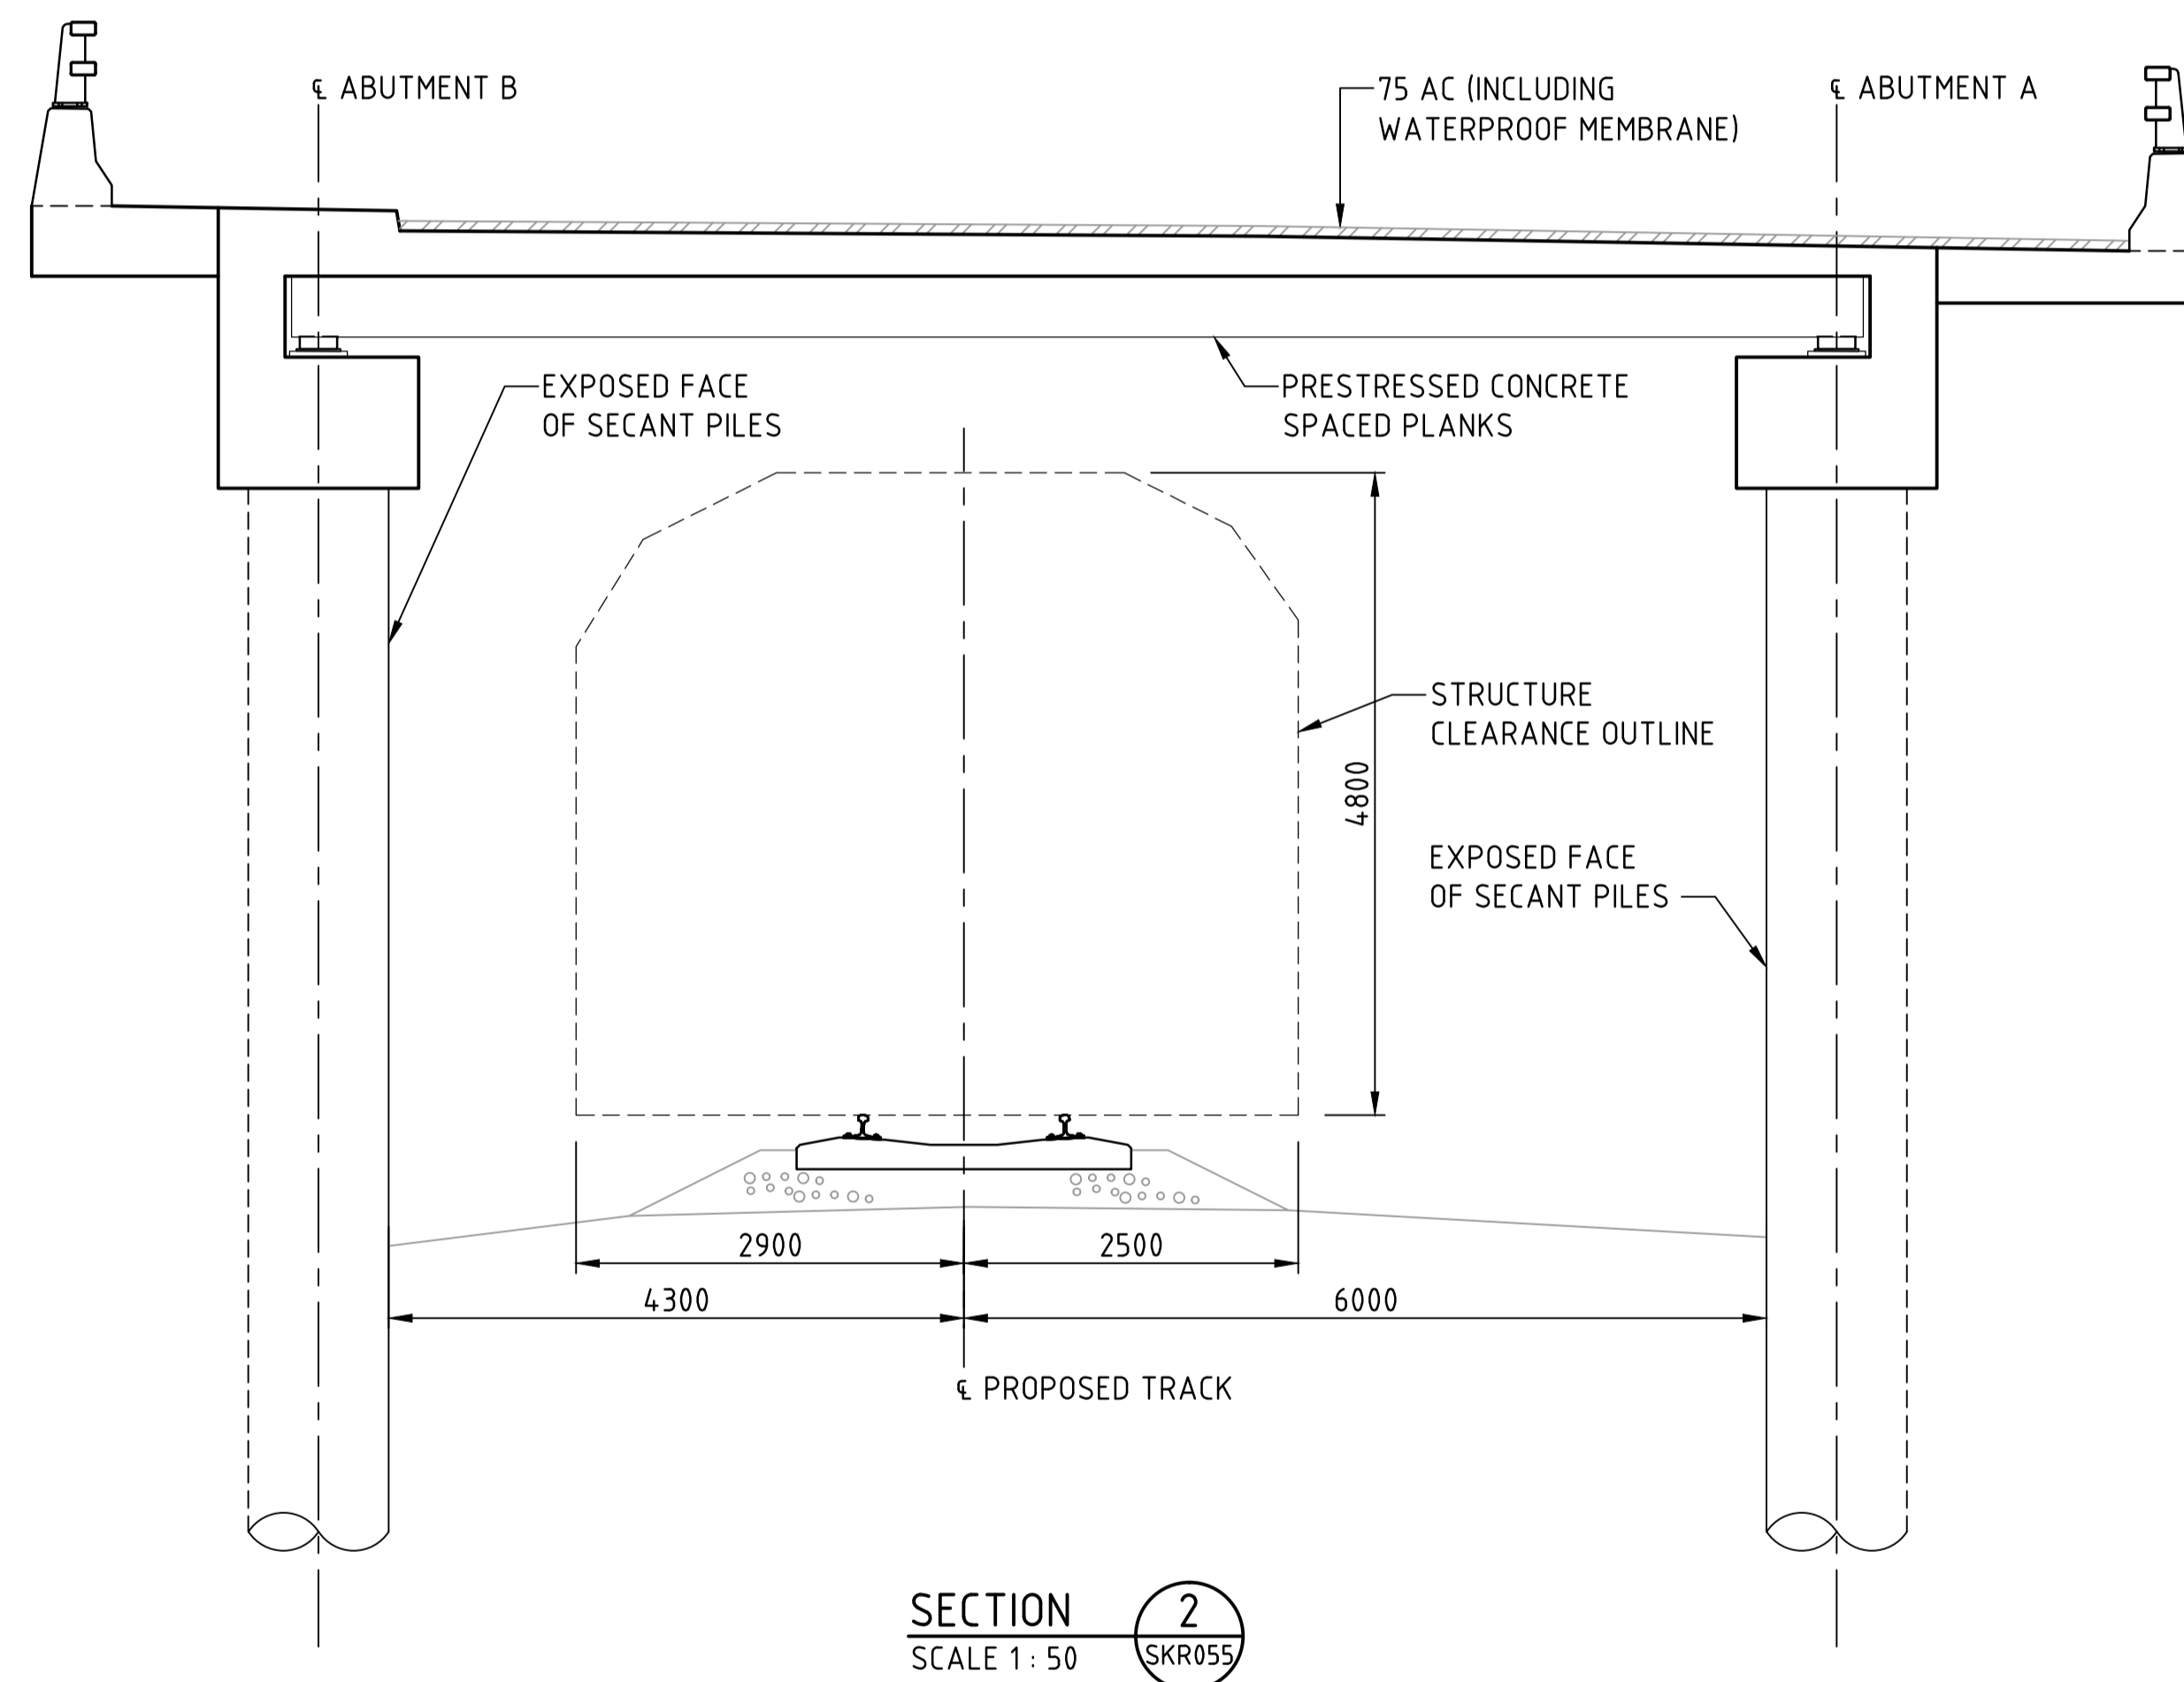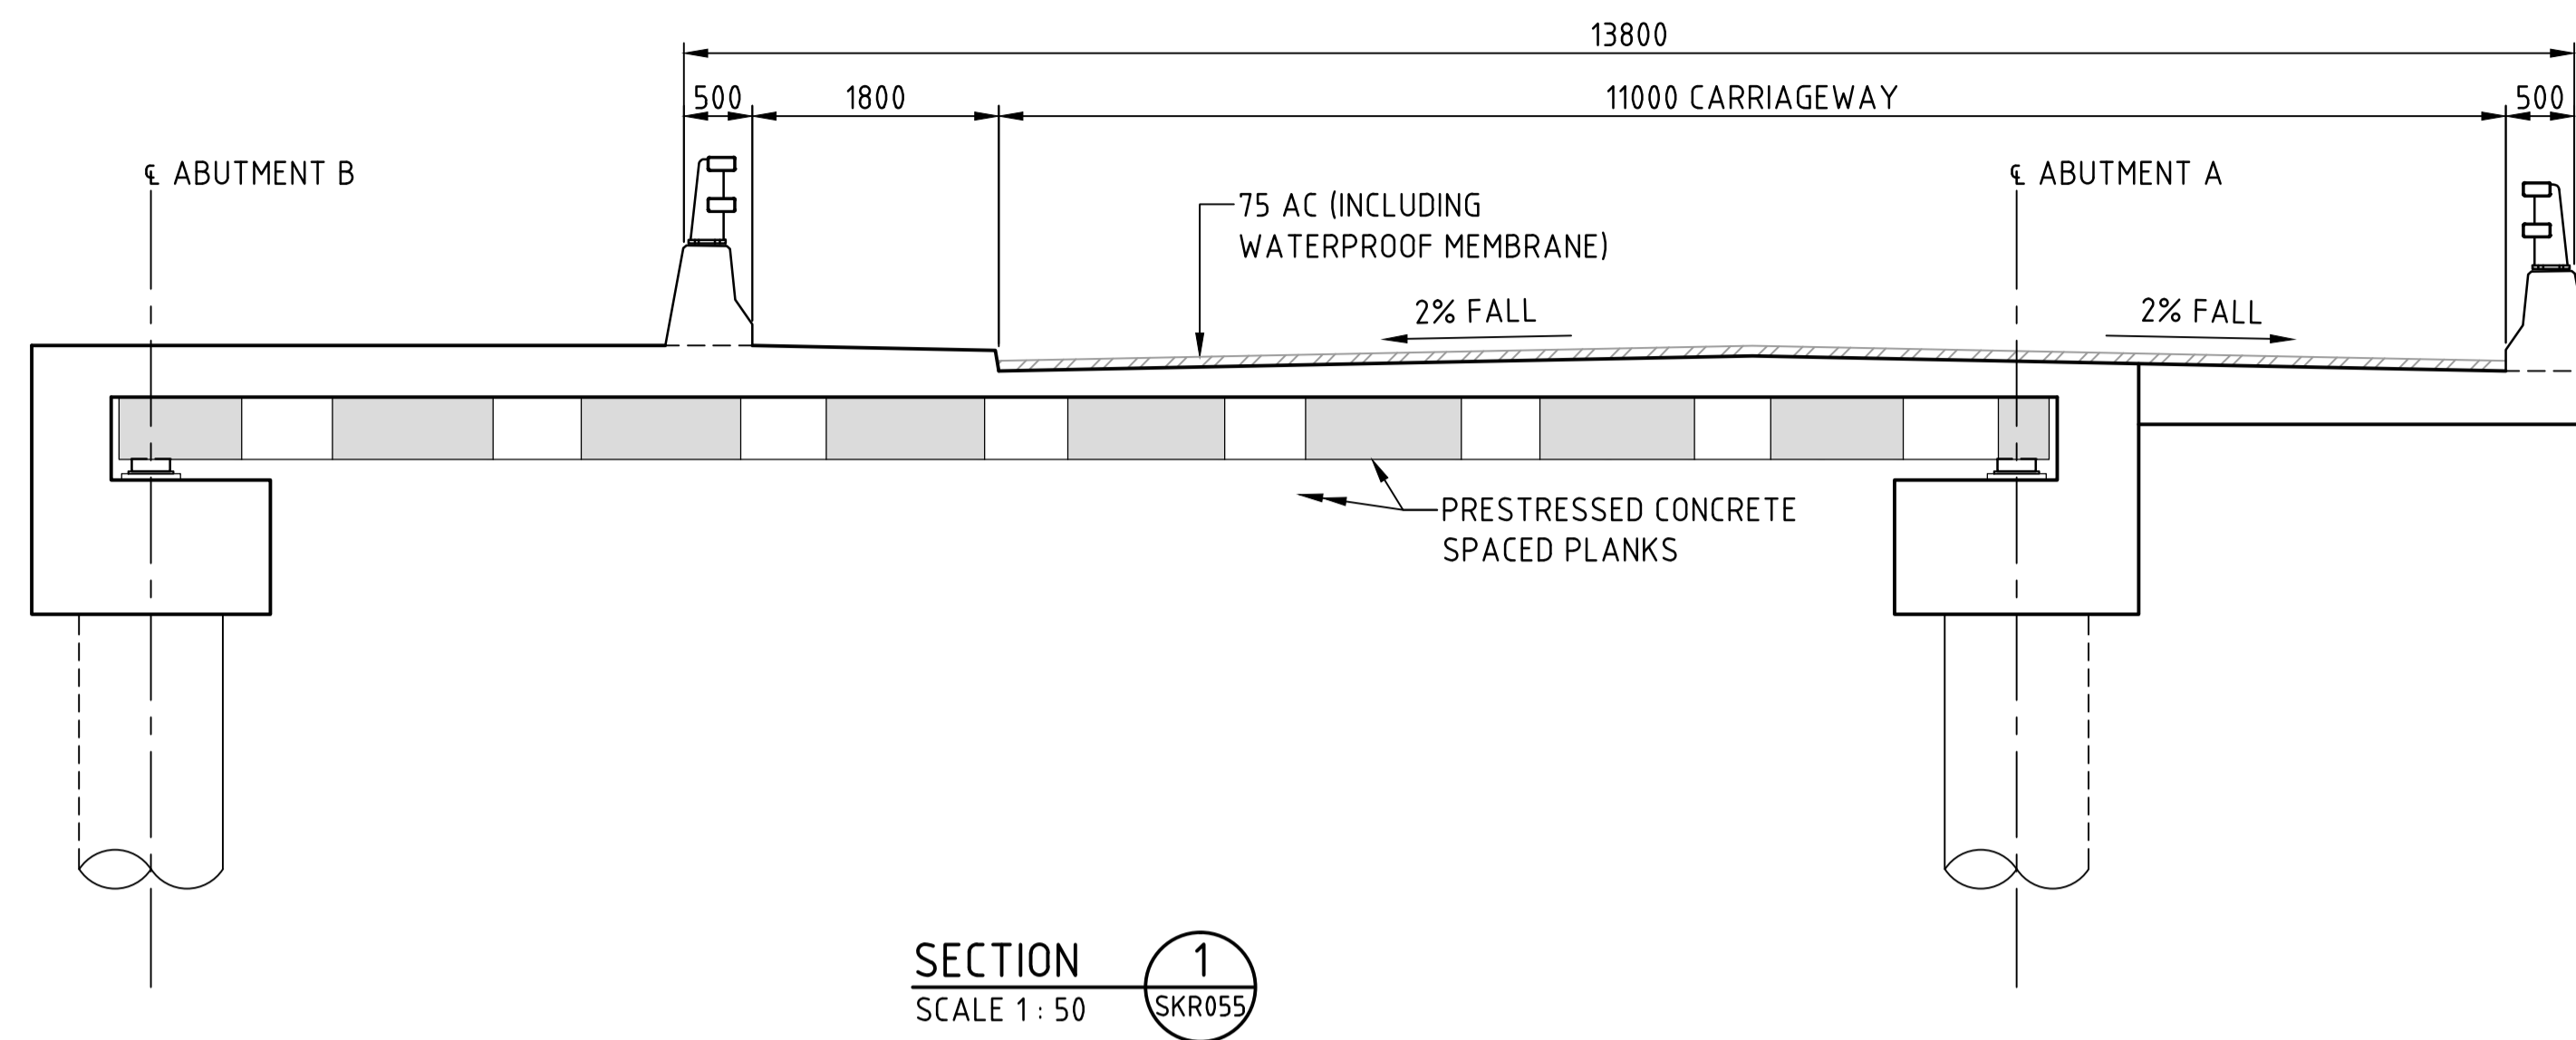

Issue	Description	Date
P1	FOR INFORMATION ONLY	21.08.15

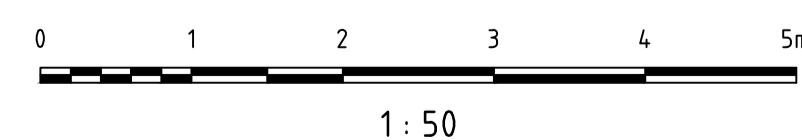

Client

Status PRELIMINARY ONLY NOT TO BE USED FOR CONSTRUCTION	
Scales	1:150
Original Size	A1
Height	-
Datum	-
Grid	-
Filename	SKR093-Moorebank-Ave-Bridge.dwg

Project	SIMTA MOOREBANK INTERMODAL TERMINAL FACILITY
Title	MOOREBANK AVENUE PROPOSED OVERBRIDGE OPTION 2 SHEET 2

HYDER CONSULTING PTY LTD
ABN 76 104 485 289
Level 5, 141 Walker St
North Sydney NSW 2060
Australia
Tel: +61 (0)2 8907 9000
Fax: +61 (0)2 8907 9001
www.hyderconsulting.com
© Copyright reserved

Drawing No.	Project No.	Issue
SKR093 - AA003760 - P1		