



ELEVATION - PROPOSED RAILWAY BRIDGE * PRE BRIDGE CONSTRUCTION LEVEL
SCALE 1 : 500

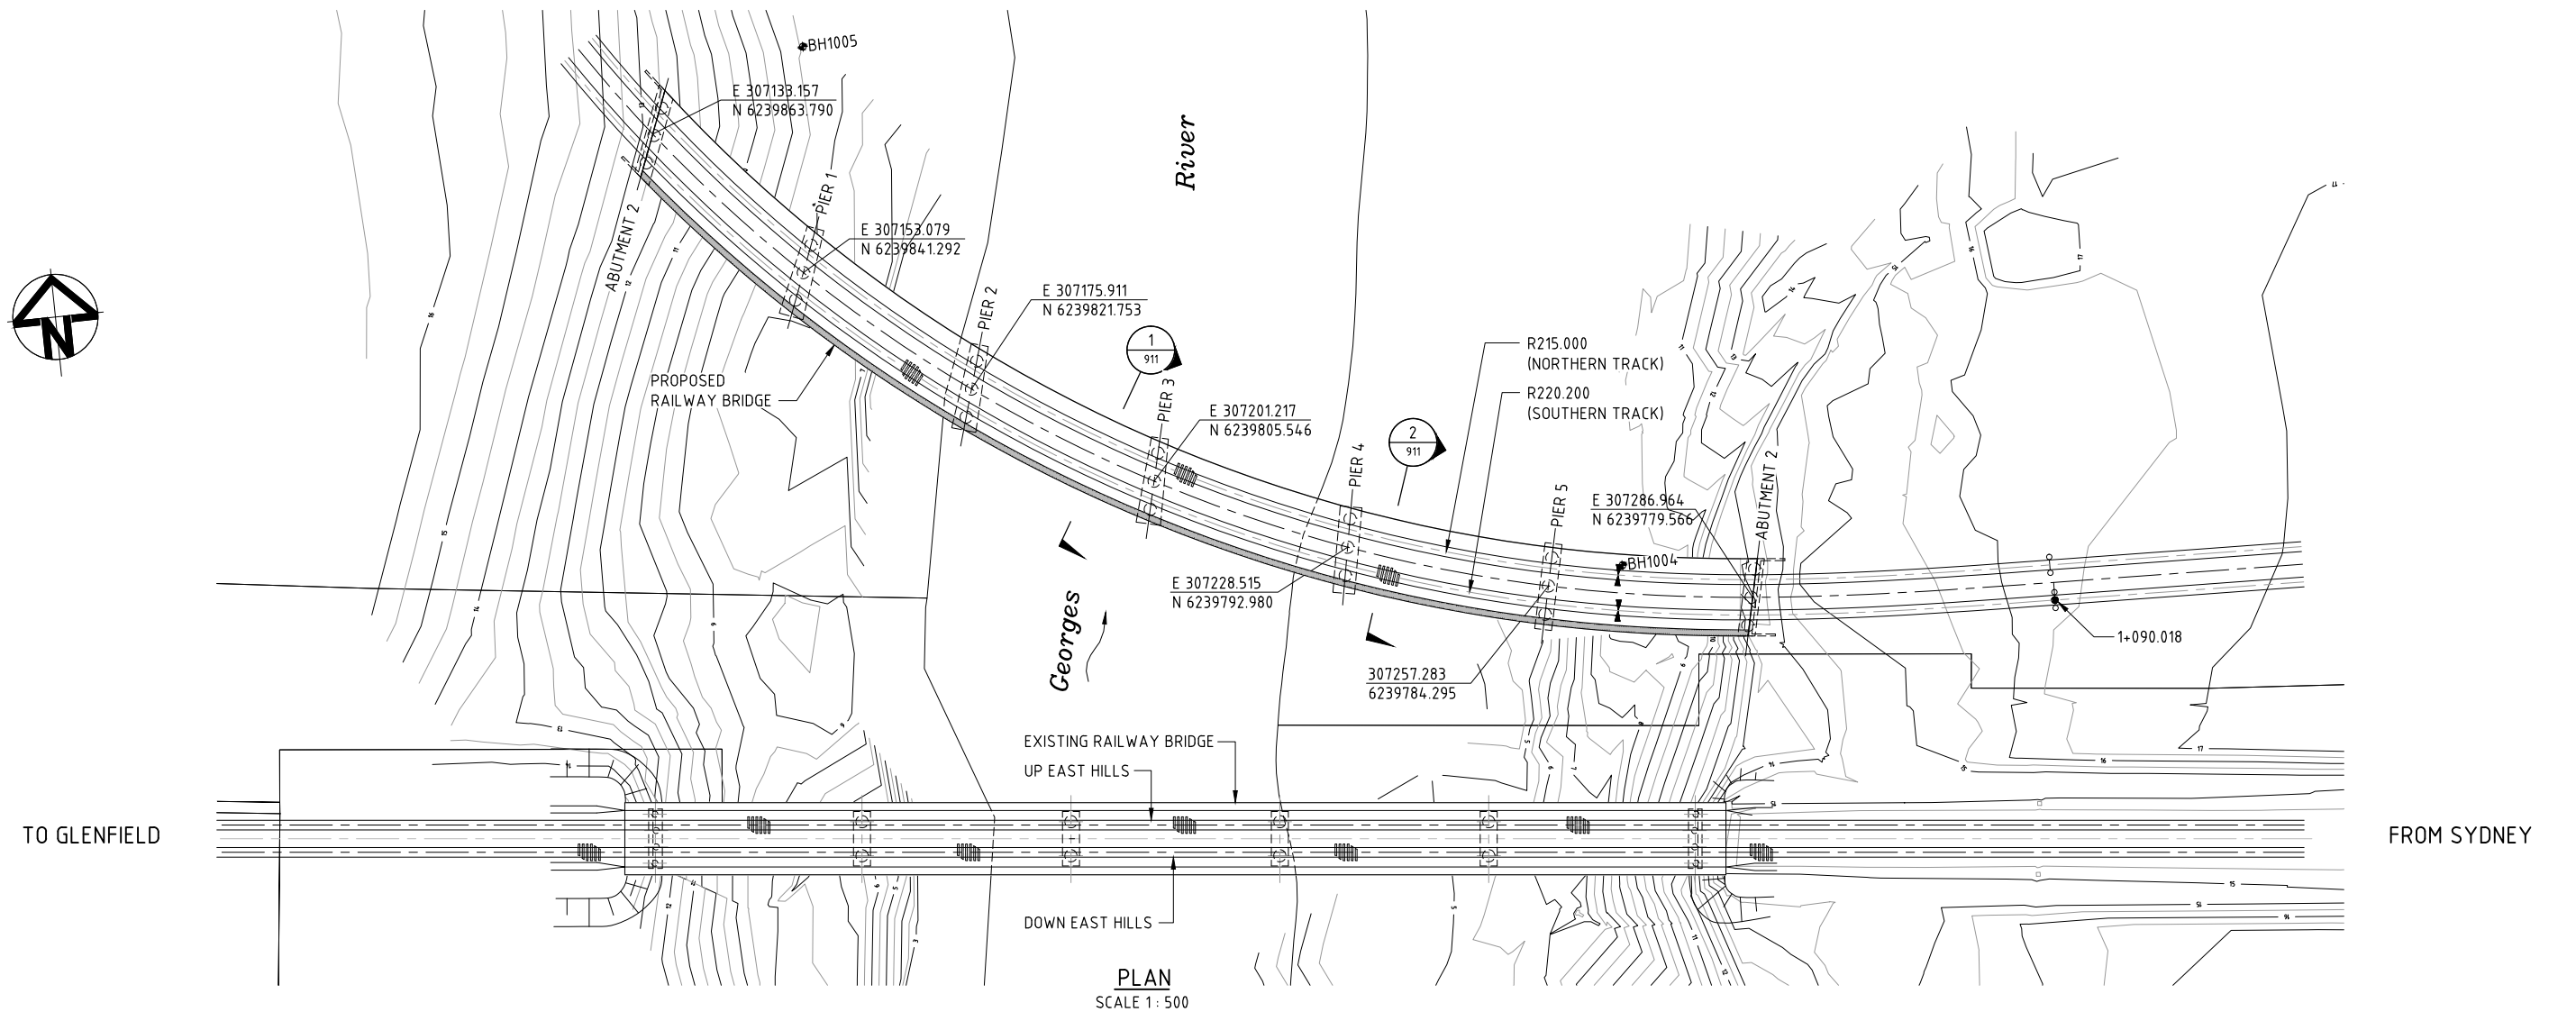

Issue	Description	Date

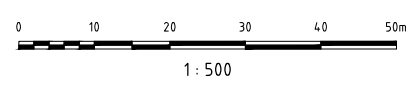

Client

Status	PRELIMINARY ONLY NOT TO BE USED FOR CONSTRUCTION	
Scales	1:250	Current Issue Signatures
Original Size	A1	Drawn M WOHLFEL
Height	-	Designed K MAXWELL
Datum	-	Checked
Grid	-	Approved
Filename	SKR910-AA003760-NSK-00_GeorgesRiver.dwg	

Project


SIMTA MOOREBANK INTERMODAL TERMINAL FACILITY

Title


GEORGES RIVER RAILWAY BRIDGE GENERAL ARRANGEMENT SHEET 1

HYDER CONSULTING PTY LTD
ABN 76 104 485 289
Level 5, 141 Walker St
North Sydney NSW 2060
Australia
Tel: +61 (0)2 8907 9000
Fax: +61 (0)2 8907 9001
www.hyderconsulting.com
© Copyright reserved


Drawing No. | Project No. | Issue
SKR910 - AA003760 - P1

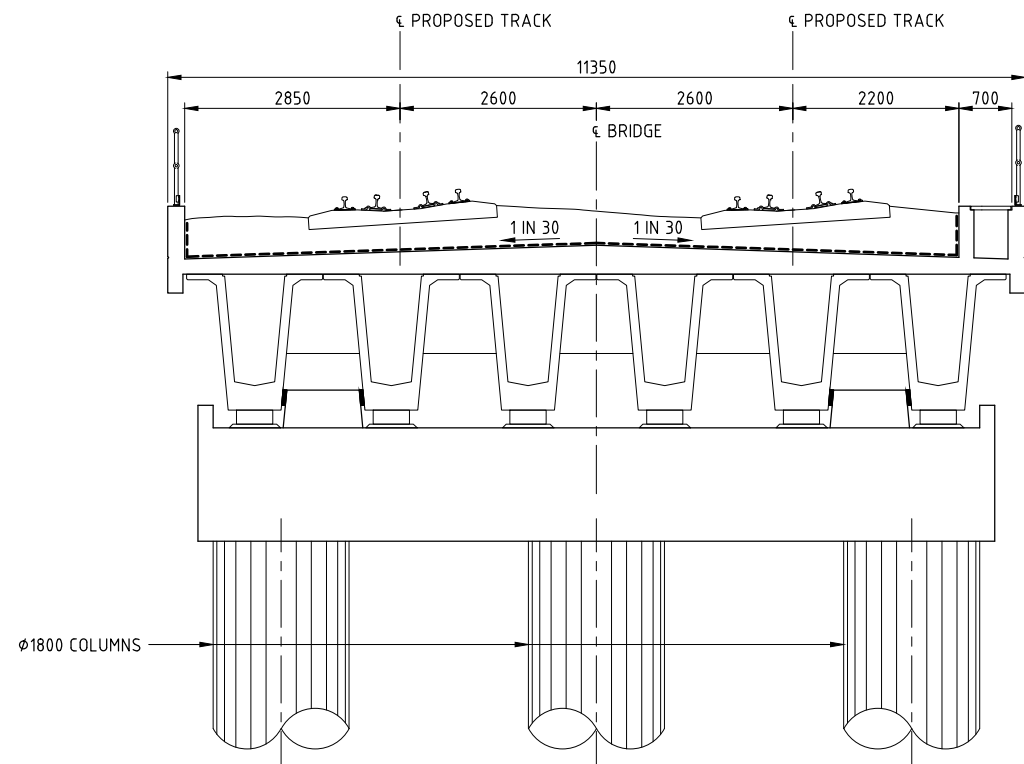


SECTION 1
SCALE 1 : 50

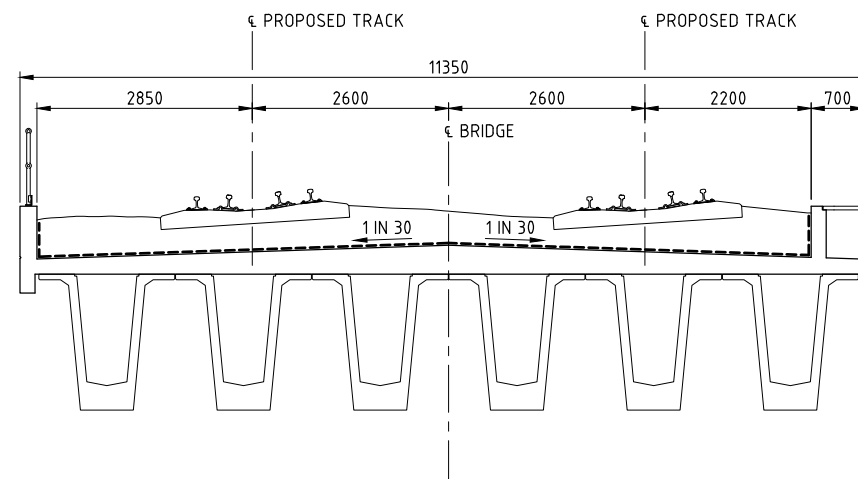

SECTION 2
SCALE 1 : 50

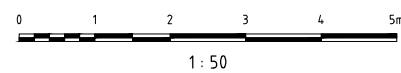

Issue	Description	Date


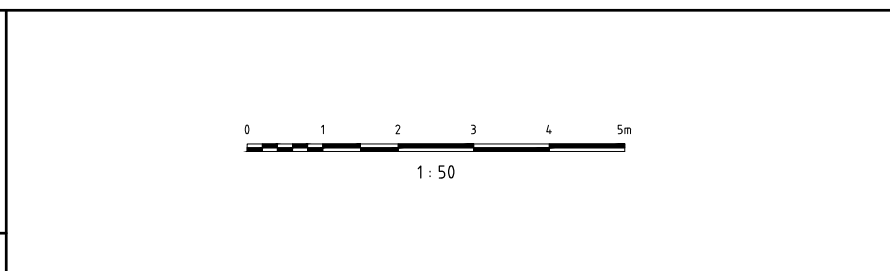


Client	
SIMTA SYDNEY INTERMODAL TERMINAL ALLIANCE	


Status PRELIMINARY ONLY NOT TO BE USED FOR CONSTRUCTION	
Scales	1:50
Original Size	A1
Height	-
Datum	-
Grid	-
Filename	SKR911-AA003760-NSK-00_GeorgesRiver.dwg

Project SIMTA MOOREBANK INTERMODAL TERMINAL FACILITY	
Title GEORGES RIVER RAILWAY BRIDGE GENERAL ARRANGEMENT SHEET 2	

HYDER CONSULTING PTY LTD ABN 76 104 485 289 Level 5, 141 Walker St North Sydney NSW 2060 Australia Tel: +61 (0)2 8907 9000 Fax: +61 (0)2 8907 9001 www.hyderconsulting.com © Copyright reserved		
Drawing No.	Project No.	Issue
SKR911 -	AA003760 -	P1

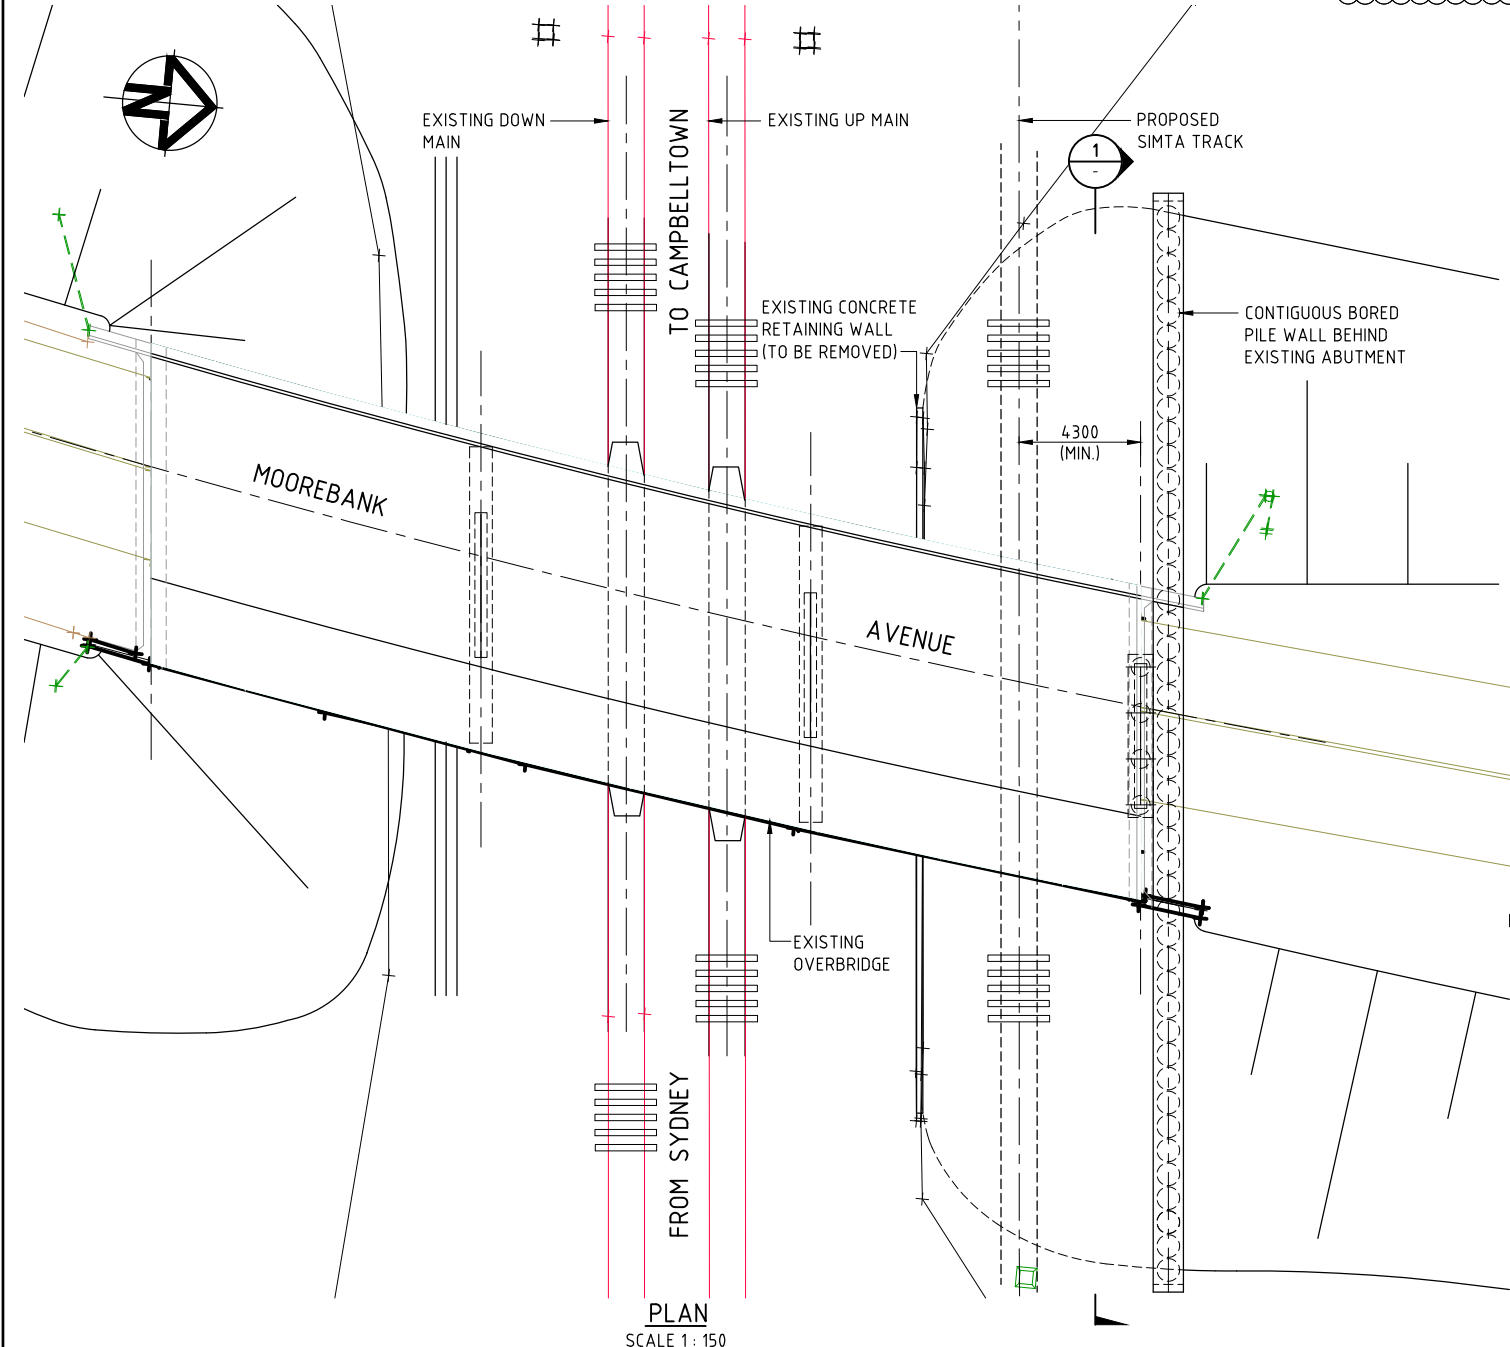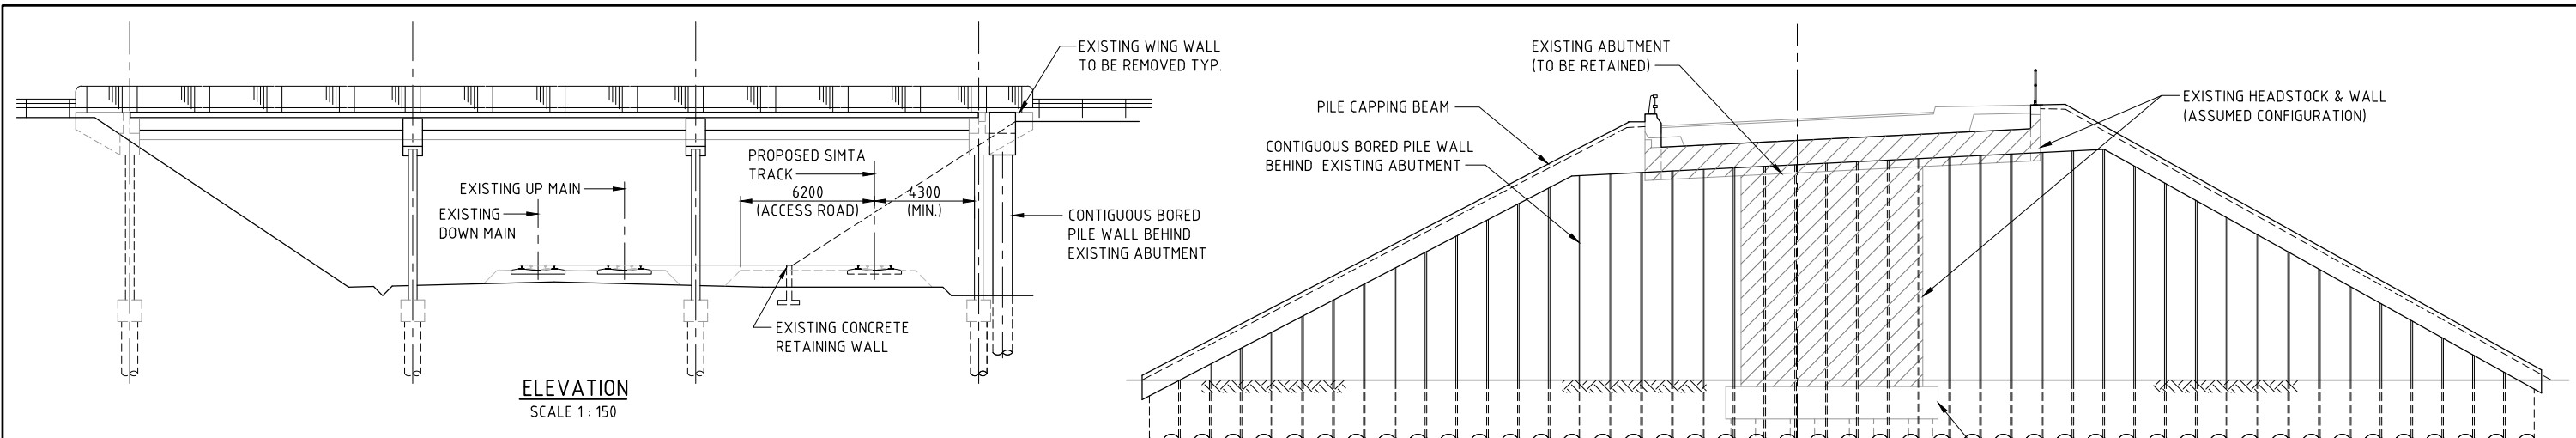

P1	FOR INFORMATION ONLY	01.11.12
Issue	Description	Date

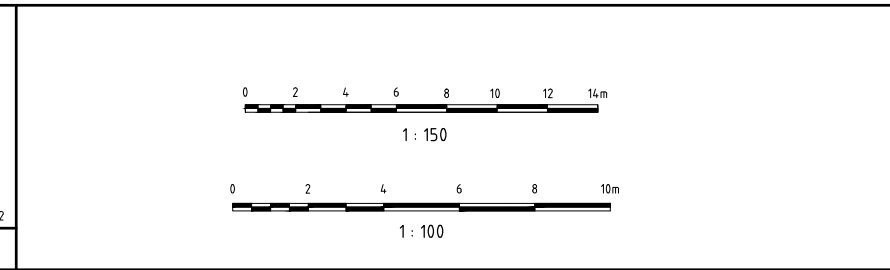


Client

Status	PRELIMINARY ONLY NOT TO BE USED FOR CONSTRUCTION	
Scales	1:100	Current Issue Signatures
Original Size	A1	Drawn: M. WOHLFEL
Height	-	Designed: K. MAXWELL
Datum	-	Checked: -
Grid	-	Approved: -
Filename:	SKR912-Moorebank-Ave-Bridge.dwg	


Project	SIMTA MOOREBANK INTERMODAL TERMINAL FACILITY	
Title	MOOREBANK AVENUE OVERBRIDGE PROPOSED MODIFICATIONS	

HYDER CONSULTING PTY LTD
ABN 76 104 485 289
Level 5, 141 Walker St
North Sydney NSW 2060
Australia
Tel: +61 (0)2 8907 9000
Fax: +61 (0)2 8907 9001
www.hyderconsulting.com
© Copyright reserved


Drawing No.	Project No.	Issue
SKR912 -	AA003760 -	P1

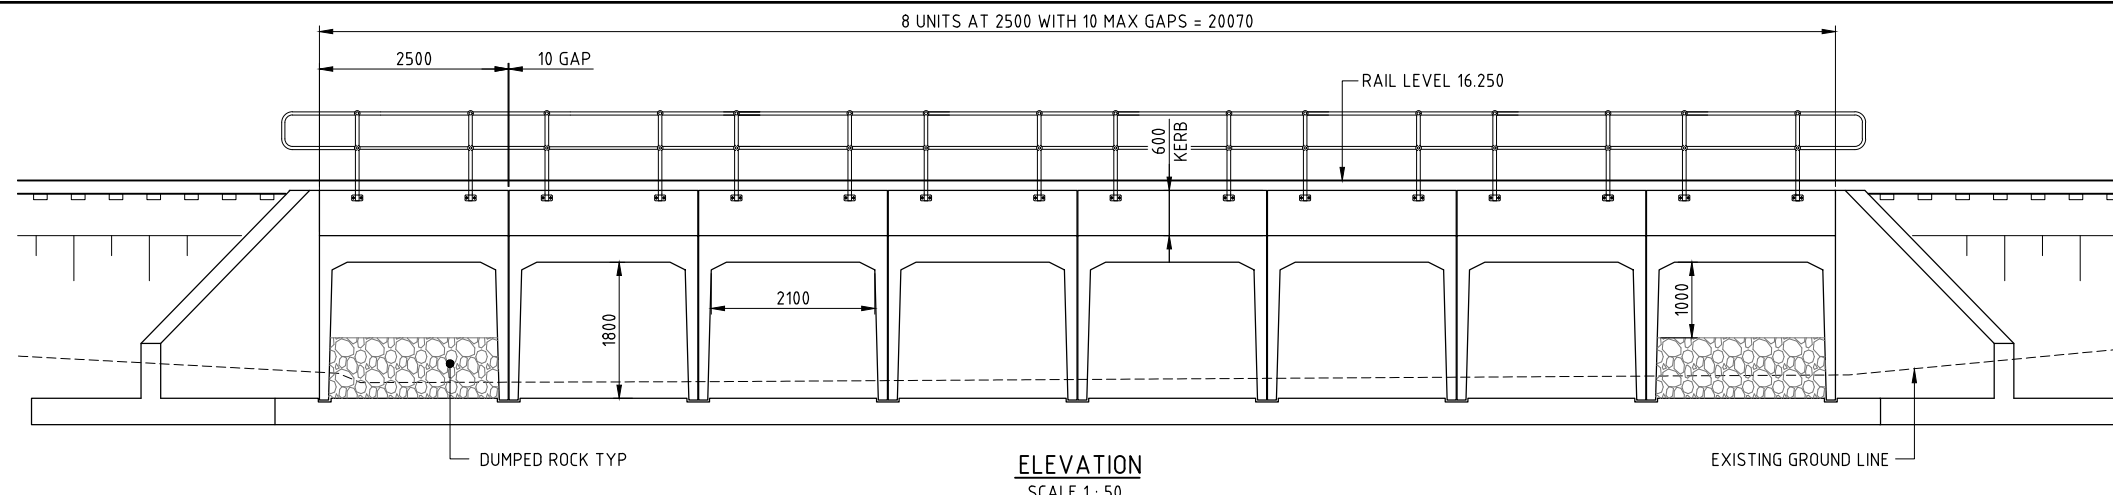

ELEVATION
SCALE 1:50

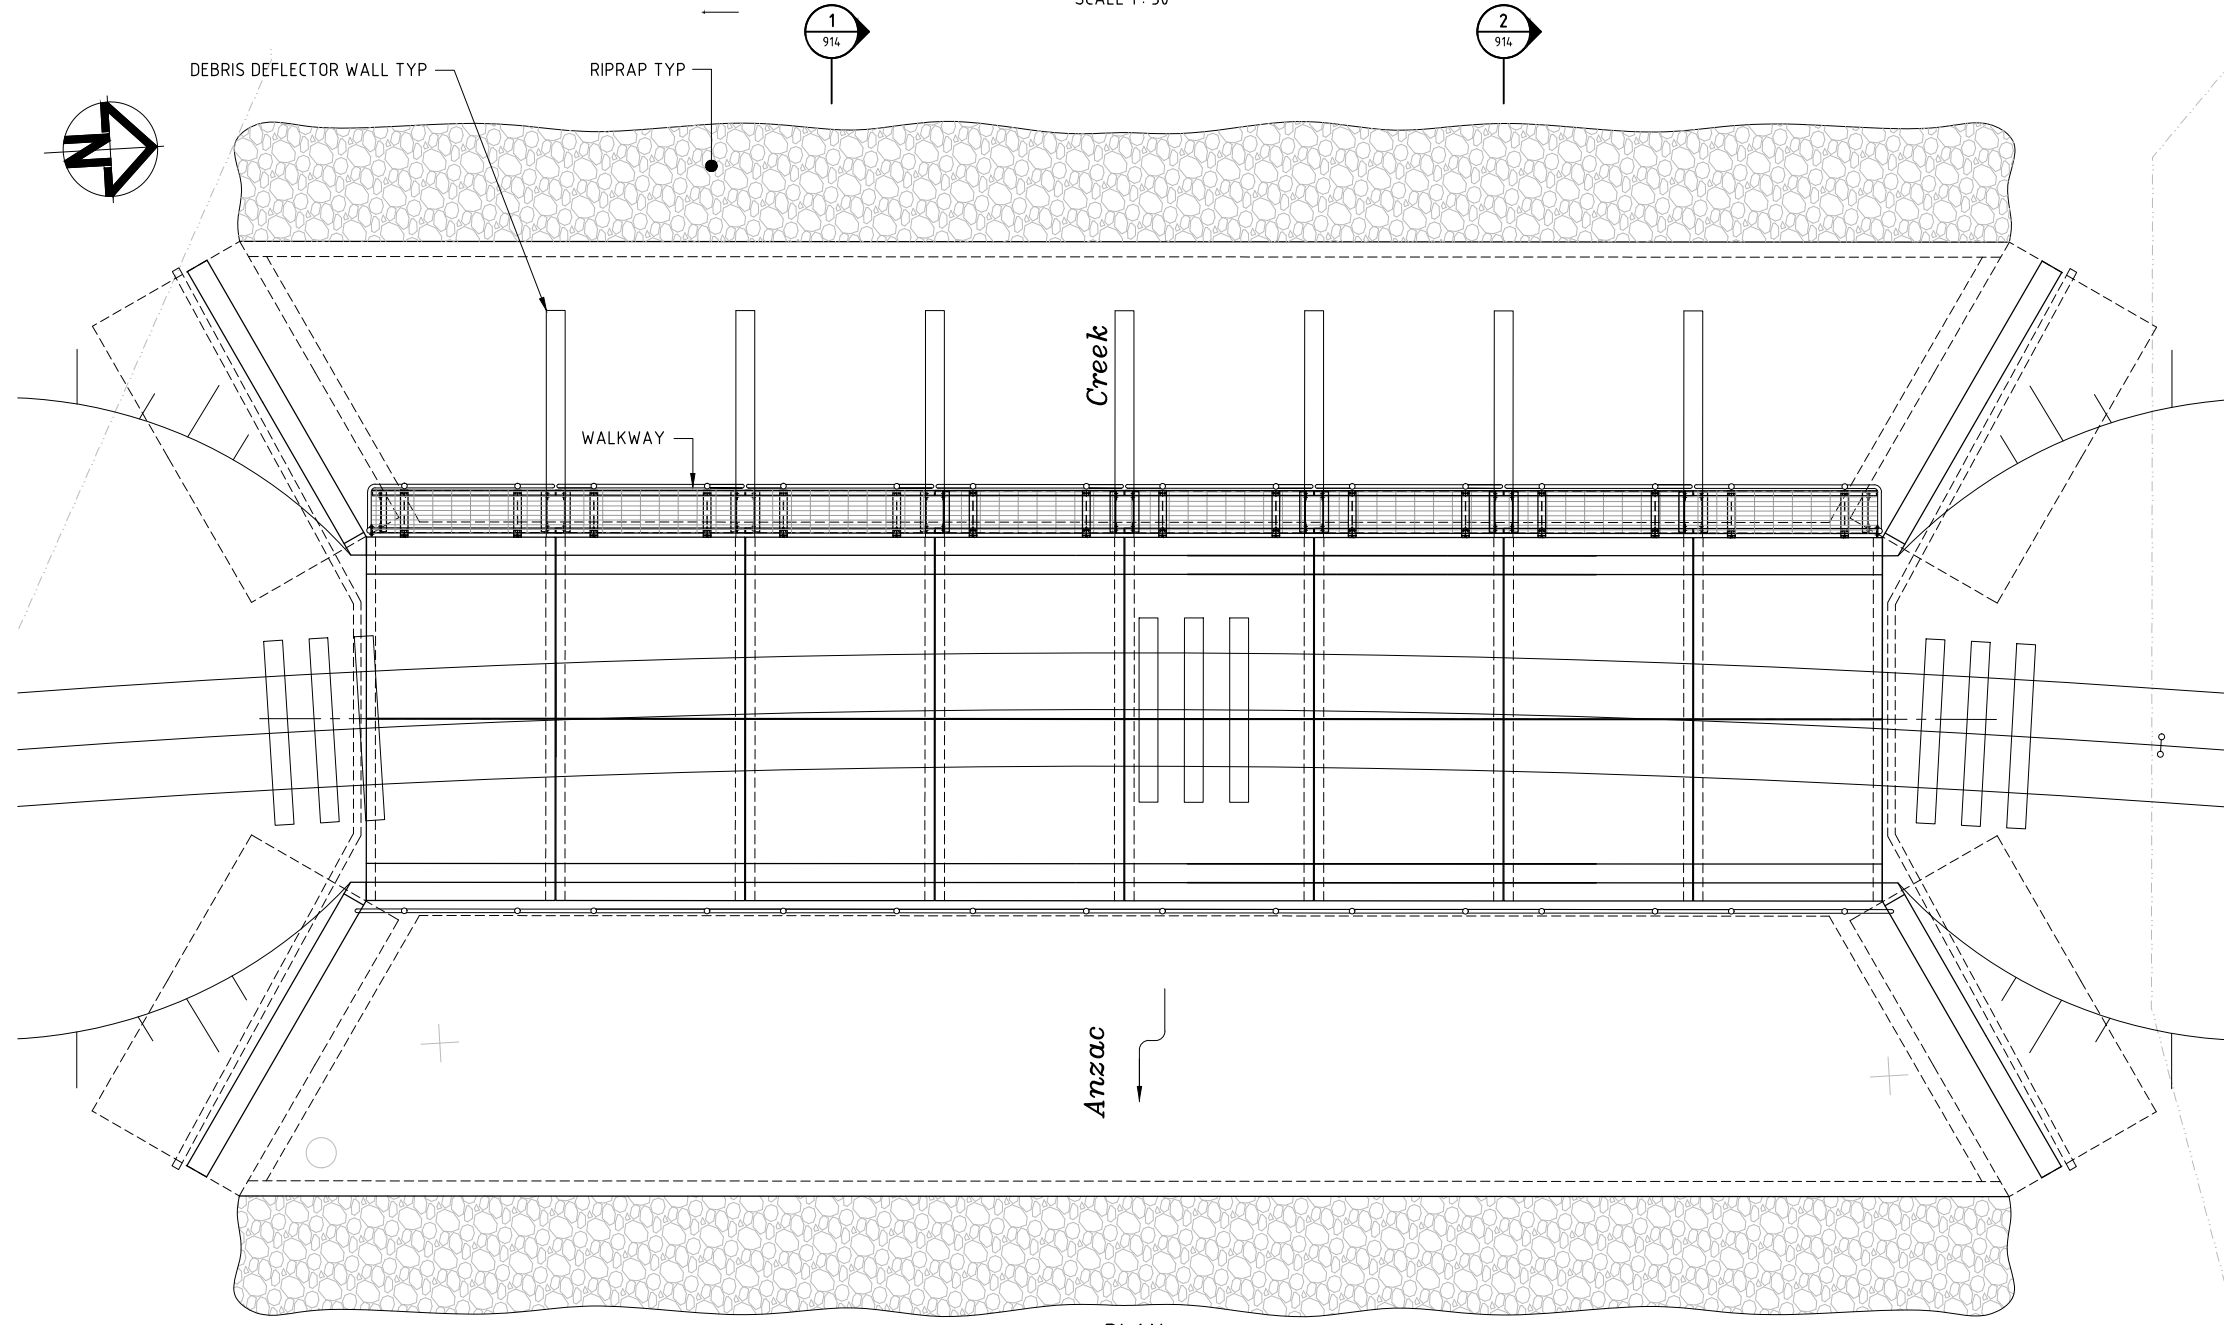

PLAN
SCALE 1:50

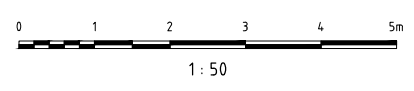

Issue	Description	Date

Client




Status PRELIMINARY ONLY NOT TO BE USED FOR CONSTRUCTION											
Scales	1:50										
Original Size	A1										
Height Datum	-										
Grid	-										
Filename	SKR913-Anzac_Creek_Proposed_Box_Culvert.dwg										
<table border="1"> <tr> <th colspan="2">Current Issue Signatures</th> </tr> <tr> <td>Drawn</td> <td>M KARKOUR</td> </tr> <tr> <td>Designed</td> <td>K MAXWELL</td> </tr> <tr> <td>Checked</td> <td> </td> </tr> <tr> <td>Approved</td> <td> </td> </tr> </table>		Current Issue Signatures		Drawn	M KARKOUR	Designed	K MAXWELL	Checked		Approved	
Current Issue Signatures											
Drawn	M KARKOUR										
Designed	K MAXWELL										
Checked											
Approved											

Project
SIMTA MOOREBANK INTERMODAL TERMINAL FACILITY

Title
ANZAC CREEK CULVERT BRIDGE GENERAL ARRANGEMENT SHEET 1

HYDER CONSULTING PTY LTD
ABN 76 104 485 289
Level 5, 141 Walker St
North Sydney NSW 2060
Australia
Tel: +61 (0)2 8907 9000
Fax: +61 (0)2 8907 9001
www.hyderconsulting.com
© Copyright reserved

Drawing No. | Project No. | Issue
SKR913 - AA003760 - P1

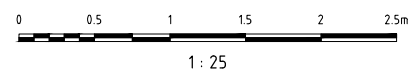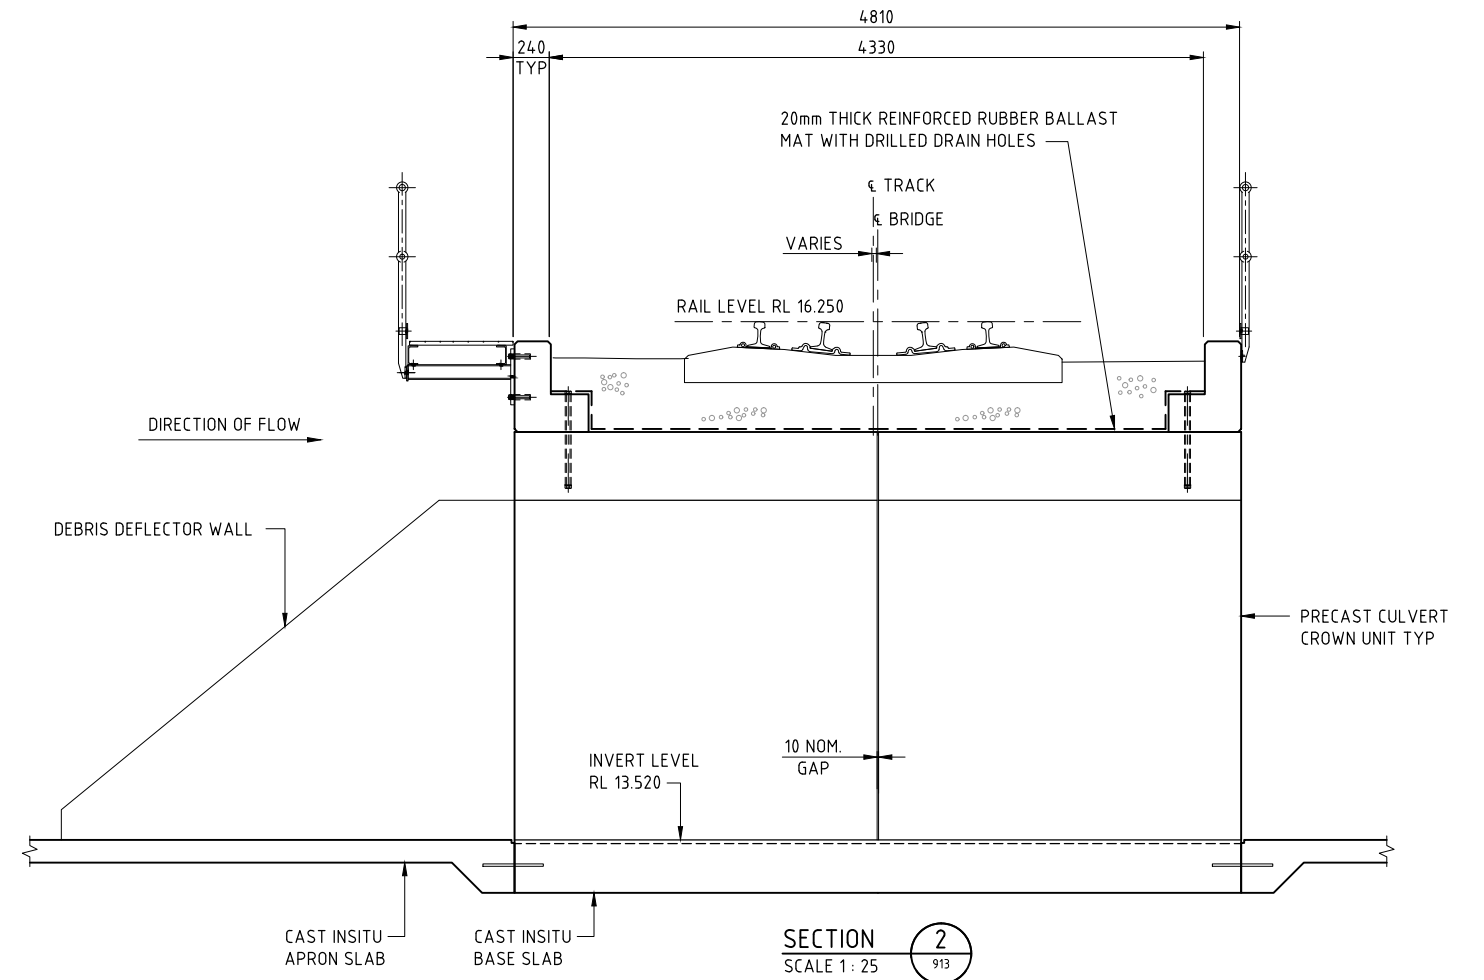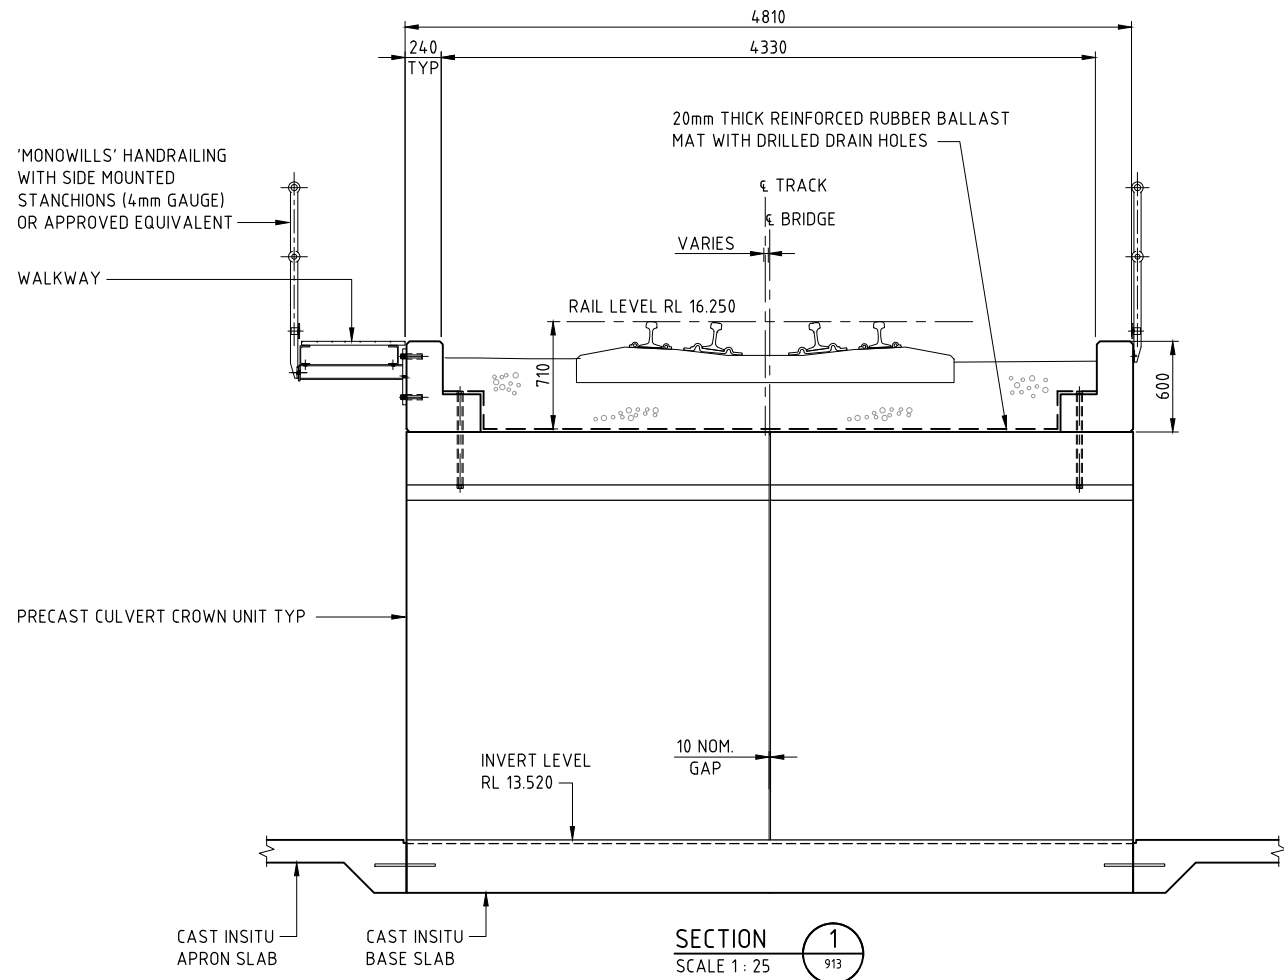

Issue	Description	Date

Client

Status: **PRELIMINARY ONLY**
NOT TO BE USED FOR CONSTRUCTION

Scales	1:25	Current Issue Signatures
Original Size	A1	Drawn: M KARKOUR
Height	-	Designed: K MAXWELL
Datum	-	Checked: -
Grid	-	Approved: -
Filename	SKR914-Anzac_Creek_Proposed_Box_Culvert.dwg	

Project: SIMTA MOOREBANK INTERMODAL TERMINAL FACILITY

Title: ANZAC CREEK CULVERT BRIDGE GENERAL ARRANGEMENT SHEET 2

HYDER CONSULTING PTY LTD
ABN 76 104 485 289
Level 5, 141 Walker St
North Sydney NSW 2060
Australia
Tel: +61 (0)2 8907 9000
Fax: +61 (0)2 8907 9001
www.hyderconsulting.com
© Copyright reserved

Drawing No. SKR914 - Project No. AA003760 - Issue P1

