



PLAN
SCALE 1:5000

Last saved by: BEILLYS(2015-02-25) Last Printed: 2015-02-02
 Filename: P:\603X\60337283\5_CAD\20-SHETS\10_CONCEPT\60337283-SHT-10-GE-0002.DWG

This drawing is confidential and shall only be used for the purpose of this project. The signing of this title block confirms the design and drafting of this project have been prepared and checked in accordance with the AECOM quality assurance system to ISO 9001-2000.

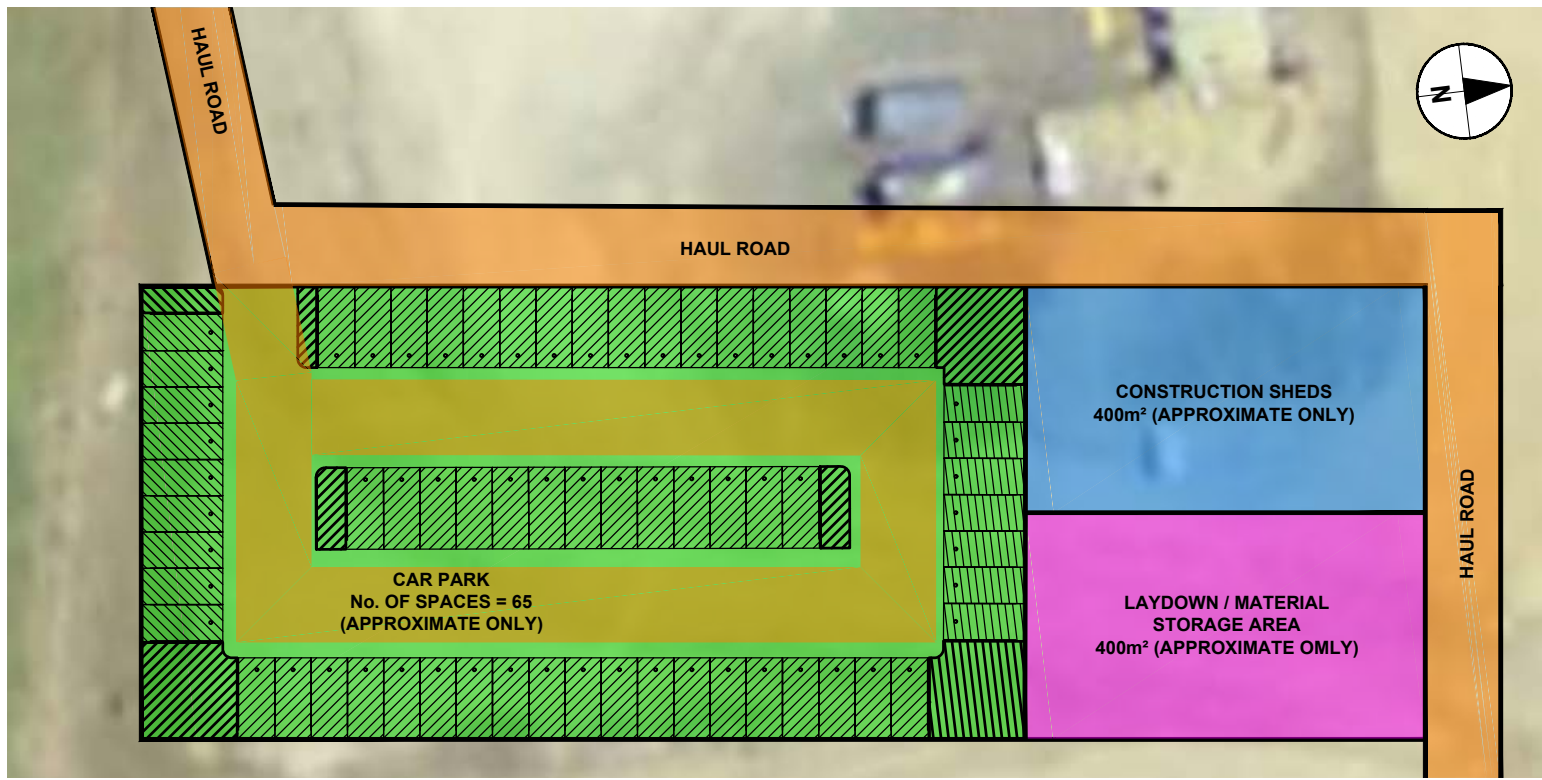

RAIL WEST COMPOUND (TOTAL AREA 2550m²)

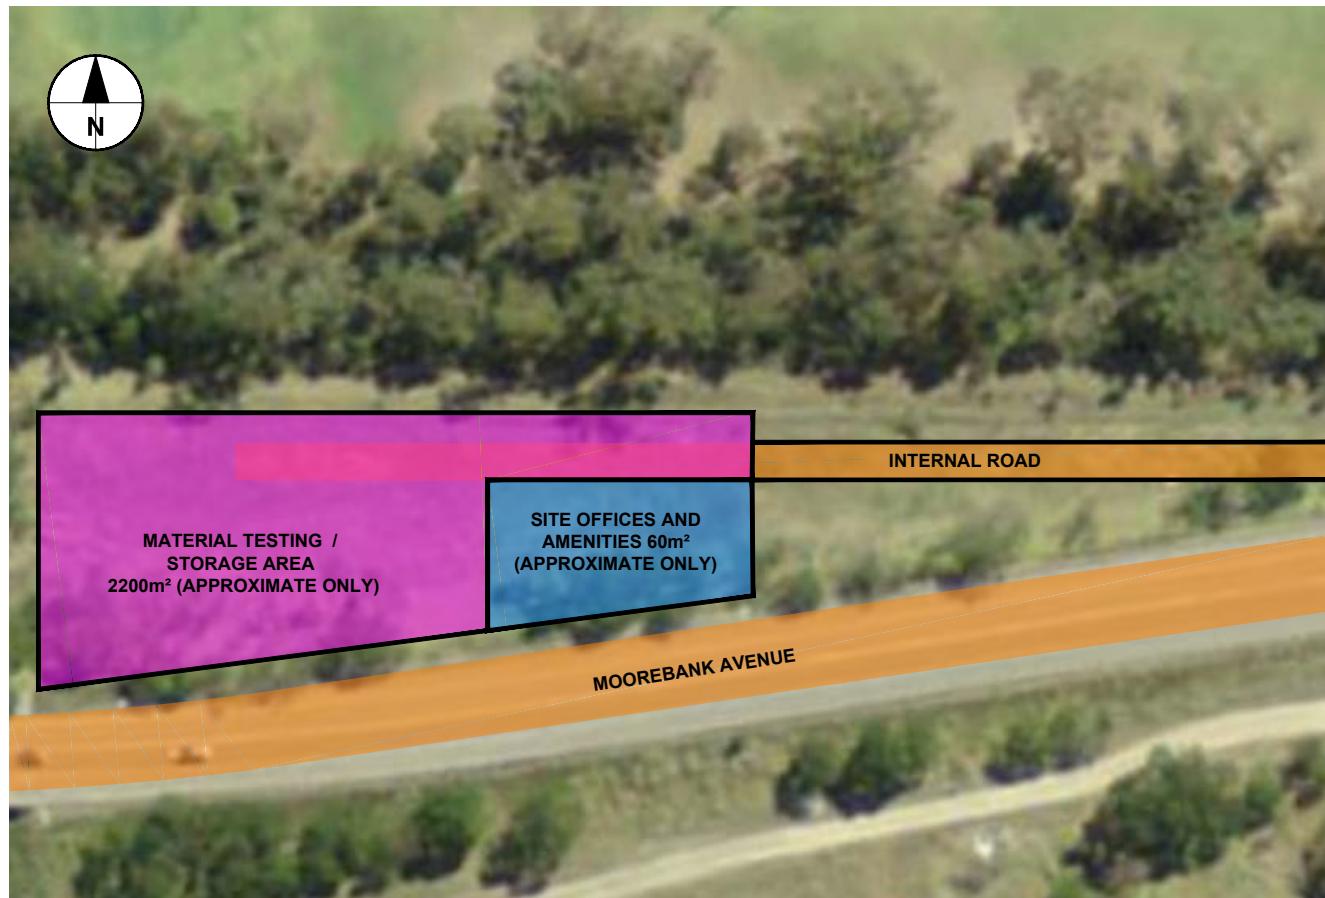

RAIL EAST COMPOUND (TOTAL AREA 3000m²)



GEORGES RIVER COMPOUND (TOTAL AREA 9800m²)

NOTE:
1. AREAS AND CARPARK SPACES APPROXIMATE ONLY

This drawing is confidential and shall only be used for the purpose of this project. The signing of this title block confirms the design and drafting of this project have been prepared and checked in accordance with the AECOM quality assurance system to ISO 9001-2000.



CONSULTANT
AECOM Australia Pty Ltd
A.B.N 20 093 846 925
www.aecom.com

PROJECT
SIMTA
INTERMODAL
TERMINAL FACILITY
STAGE 1



CLIENT

PROJECT MANAGER



SAFETY IN DESIGN INFORMATION

ARE THERE ANY ADDITIONAL HAZARDS / RISKS NOT NORMALLY ASSOCIATED WITH THE TYPES OF WORK DETAILED ON THIS DRAWING?
 NO
 YES

SCALES

PROJECT MANAGEMENT INITIALS

D.P.	D.P.	J.M.
DESIGNER	CHECKED	APPROVED

PROJECT DATA

DATUM	SURVEY
-------	--------

ISSUE/REVISION

NO	DATE	DESCRIPTION
P3	11.02.2015	ISSUED FOR INFORMATION
P2	30.01.2015	ISSUED FOR INFORMATION
P1	21.01.2015	ISSUED FOR INFORMATION
IR	DATE	DESCRIPTION

PROJECT NUMBER

60337283

SHEET TITLE

MOOREBANK INTERMODAL
INDICATIVE CONSTRUCTION WORKS
COMPOUND PLANS SHEET 1

SHEET NUMBER

60337283-SKE-10-GE-0001



IMT COMPOUND (TOTAL AREA 94300m²)

Last saved by: PRICEDY (2015-02-25) Last Plotted: 2015-03-04
Filename: P:\603X\6037283\SKE\CAD\25-SKETCHES\6037283-SKE-10-GE-0002.DWG

This drawing is confidential and shall only be used for the purpose of this project. The signing of this title block confirms the design and drafting of this project have been prepared and checked in accordance with the AECOM quality assurance system to ISO 9001-2000.



CONSULTANT
AECOM Australia Pty Ltd
A.B.N 20 093 846 925
www.aecom.com

PROJECT
SIMTA
INTERMODAL
TERMINAL FACILITY
STAGE 1



SAFETY IN DESIGN INFORMATION
ARE THERE ANY ADDITIONAL HAZARDS / RISKS NOT NORMALLY ASSOCIATED WITH THE TYPES OF WORK DETAILED ON THIS DRAWING?
 NO
 YES

SCALES

PROJECT MANAGEMENT INITIALS		
D.P.	D.P.	J.M.
DESIGNER	CHECKED	APPROVED

PROJECT DATA	
DATUM	SURVEY

ISSUE/REVISION		
P2	11.02.2015	ISSUED FOR INFORMATION
P1	30.01.2015	ISSUED FOR INFORMATION
IR	DATE	DESCRIPTION

PROJECT NUMBER
60337283
SHEET TITLE
MOOREBANK INTERMODAL
INDICATIVE CONSTRUCTION WORKS
COMPOUND PLANS SHEET 2
SHEET NUMBER
60337283-SKE-10-GE-0002

