


POST APPROVALS

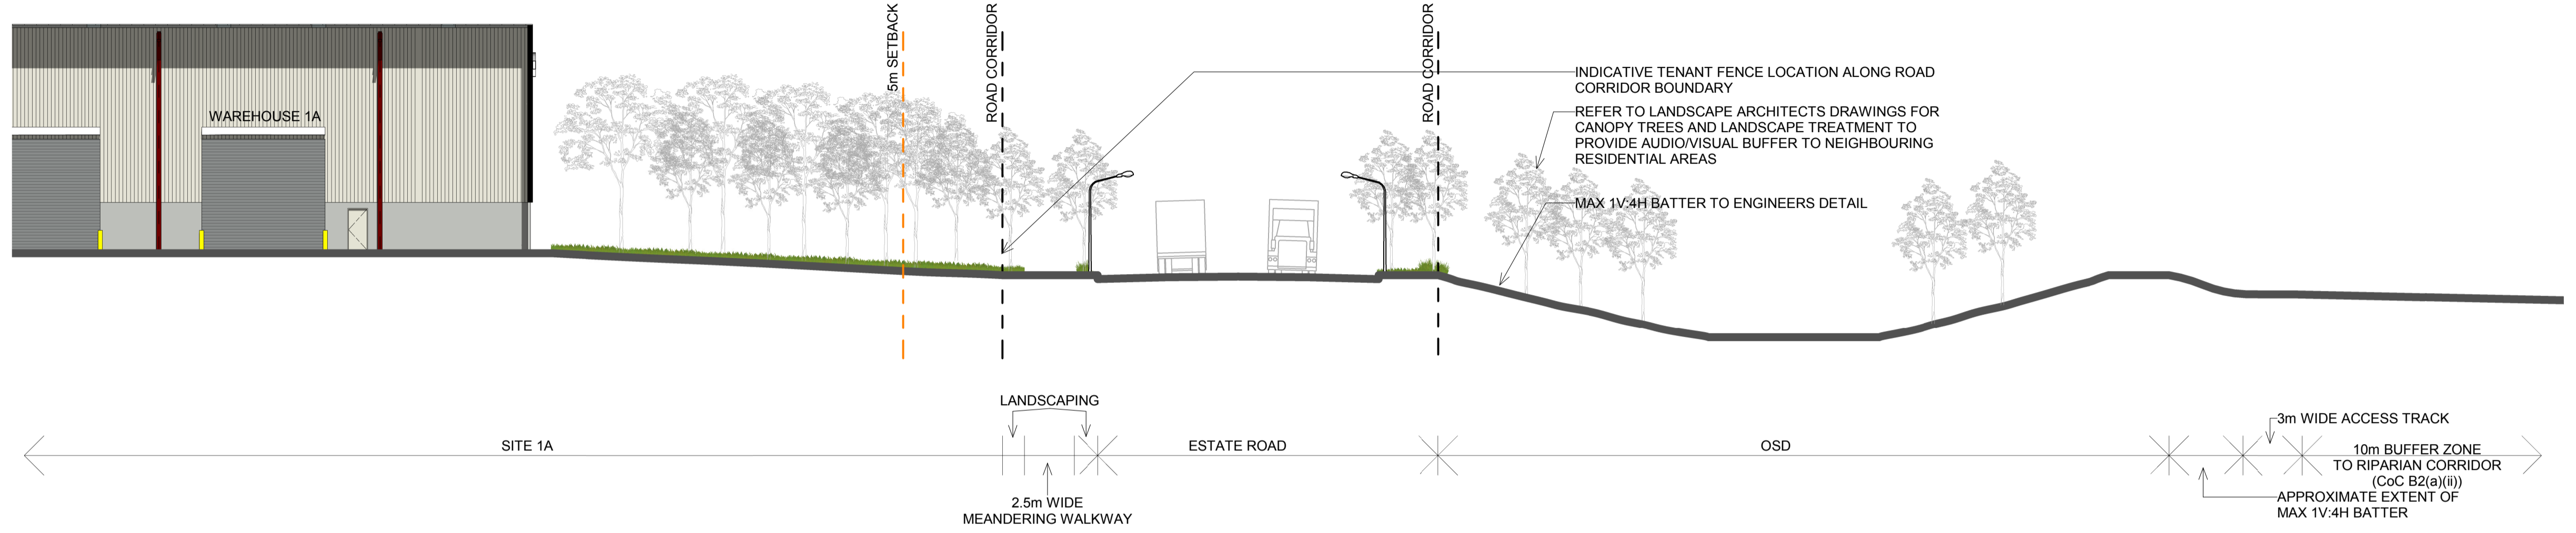

1 ROAD SECTION 01 - WAREHOUSE TO OSD  
1 : 200



2 ROAD SECTION 02 - WAREHOUSE TO ROAD  
1 : 200

NOTE: REFER TO CIVIL ENGINEERS DETAIL FOR SURFACE LEVELS

<p>-This drawing and design is subject to Reid Campbell (NSW) Pty Ltd copyright and may not be reproduced without prior written consent. -Contractor to verify all dimensions on site before commencing work. -Report all discrepancies to project manager prior to construction. -Figured dimensions to be taken in preference to scaled drawings. -All work is to conform to relevant Australian Standards and other Codes as applicable, together with other Authorities' requirements and regulations.</p> <p>NSW Registered Architect Mark David Roach, 10332 NSW Registered Architect James Webb, 10187</p>	<table border="1"> <thead> <tr> <th>Issue</th> <th>Description</th> <th>Date</th> <th>DR</th> <th>CH</th> </tr> </thead> <tbody> <tr> <td>A</td> <td>FOR REVIEW</td> <td>05/08/2019</td> <td>AM</td> <td>MF</td> </tr> <tr> <td>B</td> <td>FOR REVIEW</td> <td>23/09/2019</td> <td>AM</td> <td>MF</td> </tr> <tr> <td>C</td> <td>ISSUE FOR INFORMATION</td> <td>15/10/2019</td> <td>AM</td> <td>MF</td> </tr> <tr> <td>D</td> <td>ISSUE FOR INFORMATION</td> <td>25/10/2019</td> <td>AM</td> <td>MF</td> </tr> <tr> <td>E</td> <td>ISSUE FOR INFORMATION</td> <td>12/11/2019</td> <td>AM</td> <td>MF</td> </tr> <tr> <td>F</td> <td>ISSUE FOR INFORMATION</td> <td>06/03/2020</td> <td>AM</td> <td>MF</td> </tr> </tbody> </table>	Issue	Description	Date	DR	CH	A	FOR REVIEW	05/08/2019	AM	MF	B	FOR REVIEW	23/09/2019	AM	MF	C	ISSUE FOR INFORMATION	15/10/2019	AM	MF	D	ISSUE FOR INFORMATION	25/10/2019	AM	MF	E	ISSUE FOR INFORMATION	12/11/2019	AM	MF	F	ISSUE FOR INFORMATION	06/03/2020	AM	MF	<p>Notes</p> <p>ALL DIMENSIONS ARE APPROXIMATE AND ARE TO BE VERIFIED BY A REGISTERED LAND SURVEYOR.</p>	<p>Project</p> <p><b>MOOREBANK PRECINCT WEST STAGE 2</b></p> <p>Project Address</p> <p>MOOREBANK AVENUE, MOOREBANK, NSW</p>	<p>Owner / Developer</p> <p><b>SIMTA</b> SYDNEY INTERMODAL TERMINAL ALLIANCE</p>	<p>Project Manager</p> <p><b>TACTICAL GROUP</b></p>	<p>Architect</p> <p><b>REIDCAMPBELL</b> Architecture, Interiors, Planning ACN 002 033 801 ABN 28 317 605 875 Level 15, 124 Walker Street North Sydney NSW 2060 Australia Tel: 61 02 9954 5011 Email: sydney@reidcampbell.com Fax: 61 02 9954 4946 Web: www.reidcampbell.com</p>	<p>Drawing Title</p> <p><b>POST APPROVALS - ROAD SECTION 01</b></p>	<table border="1"> <thead> <tr> <th>Drawn</th> <th>Checked</th> <th>Print Date</th> <th>Scale @ A1</th> </tr> </thead> <tbody> <tr> <td>AM.SS</td> <td>MF.GD</td> <td>6/03/2020 3:06:26 PM</td> <td>1 : 200</td> </tr> </tbody> </table>	Drawn	Checked	Print Date	Scale @ A1	AM.SS	MF.GD	6/03/2020 3:06:26 PM	1 : 200
	Issue	Description	Date	DR	CH	
A	FOR REVIEW	05/08/2019	AM	MF	
B	FOR REVIEW	23/09/2019	AM	MF	
C	ISSUE FOR INFORMATION	15/10/2019	AM	MF	
D	ISSUE FOR INFORMATION	25/10/2019	AM	MF	
E	ISSUE FOR INFORMATION	12/11/2019	AM	MF	
F	ISSUE FOR INFORMATION	06/03/2020	AM	MF	
Drawn	Checked	Print Date	Scale @ A1	
AM.SS	MF.GD	6/03/2020 3:06:26 PM	1 : 200	
<p>Project Number</p> <p>115123</p> <p>Drawing Number</p> <p>PIWW-RCG-AR-DWG-0130</p>	<p>Issue</p> <p><b>F</b></p>	