



LEGEND:

- ROUNDABOUT & LOOP ROAD BY NORTHROP
- MAAI BY NORTHROP
- MADR BY NORTHROP
- MAUW BY NORTHROP
- MOOREBANK INTERMODAL TERMINAL DEVELOPMENT BY AURECON
- INTERSTATE TERMINAL AND RAIL ACCESS BY AURECON
- OSD 10 BY NORTHROP
- OSD 9 BY ARCADIS

NOTES:


EXTERNAL CONSULTANT NOTE:
EXTERNAL DESIGNS SHOWN ARE INDICATIVE FOR PRICING PURPOSES ONLY.
FOR FURTHER DESIGN INFORMATION, REFER TO THE BELOW RESPECTIVE CONSULTANT'S DESIGN PACKAGES.

ARCADIS	- MPW (MOOREBANK PRECINCT WEST LOOP ROAD - LPMW-ARC-CV-DWG)
AURECON	- INTS (INTERSTATE RAIL FACILITY - INTS-AUR-PV-SKC)
AURECON	- RALP (INTERMODAL TERMINAL DEVELOPMENT - N01031-PWD-DRG-GEN)
NORTHROP	- MAUW (MOOREBANK AVENUE UPGRADE WORKS - MAUW-NRP-CV-DWG)
NORTHROP	- MADR (MOOREBANK AVENUE DIVERSION ROAD - MADR-NRP-CV-DWG)
NORTHROP	- MAAI (MOOREBANK AVENUE ANZAC ROAD INTERSECTION - MAAI-NRP-CV-DWG)

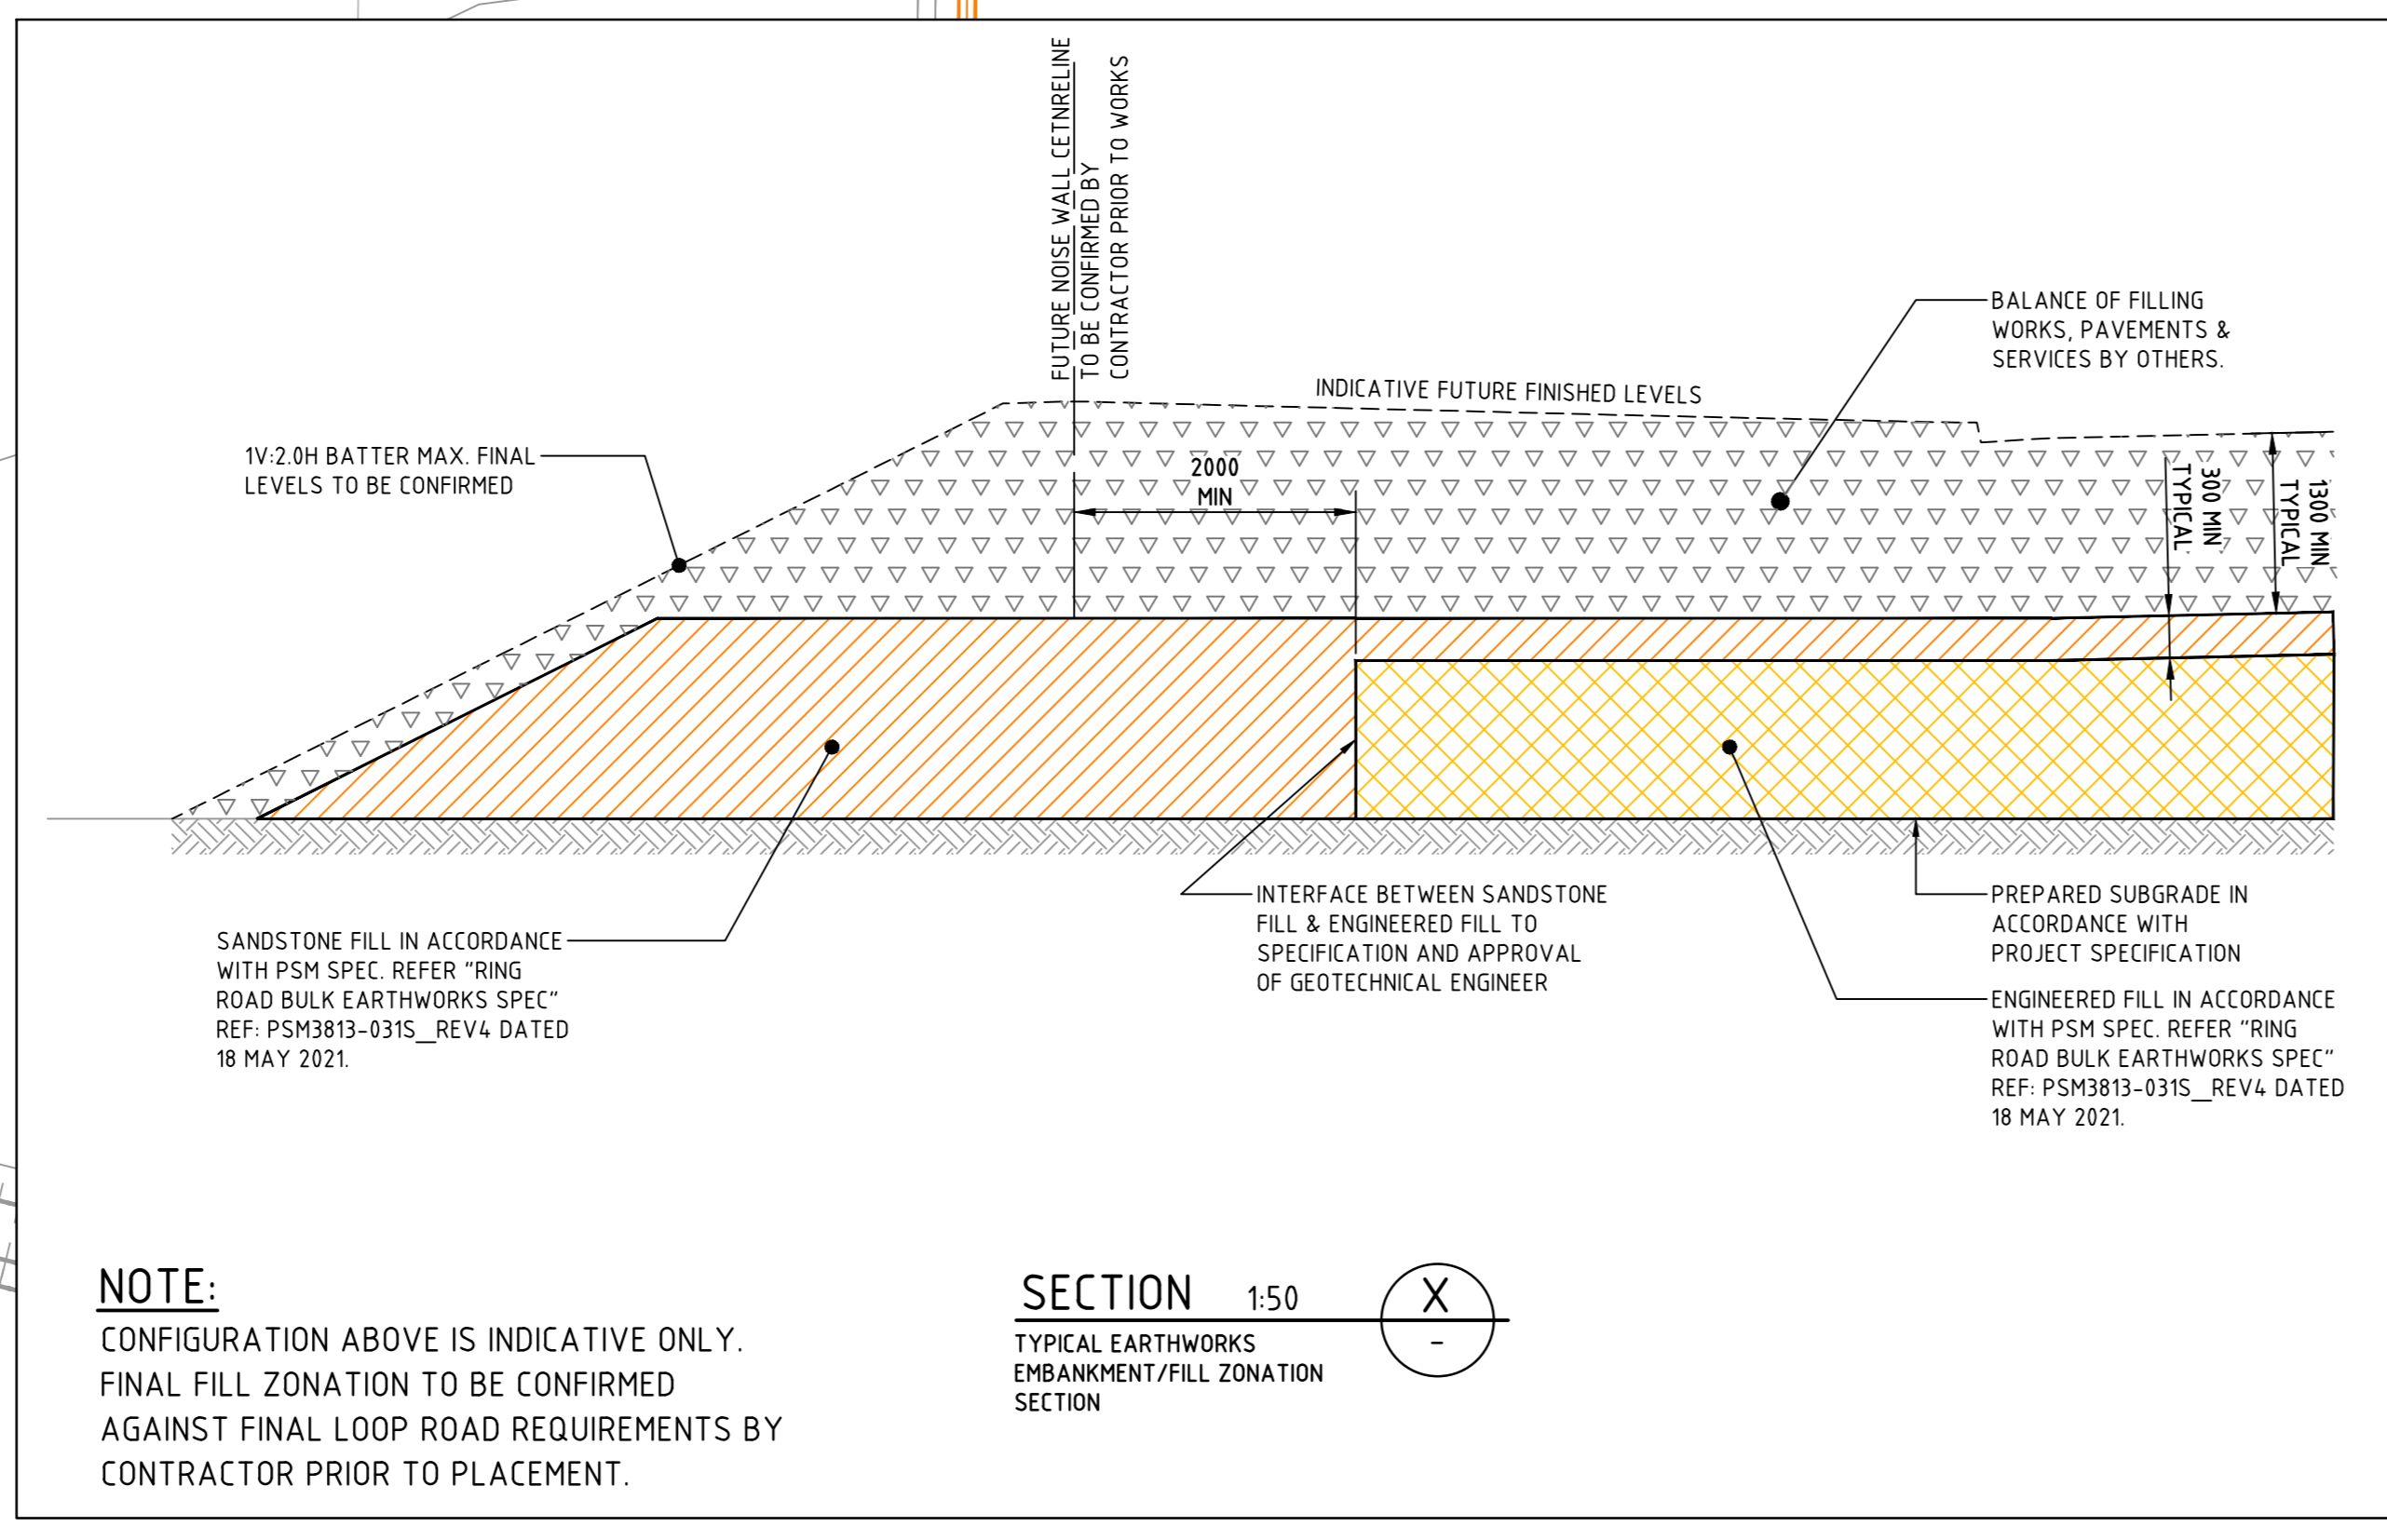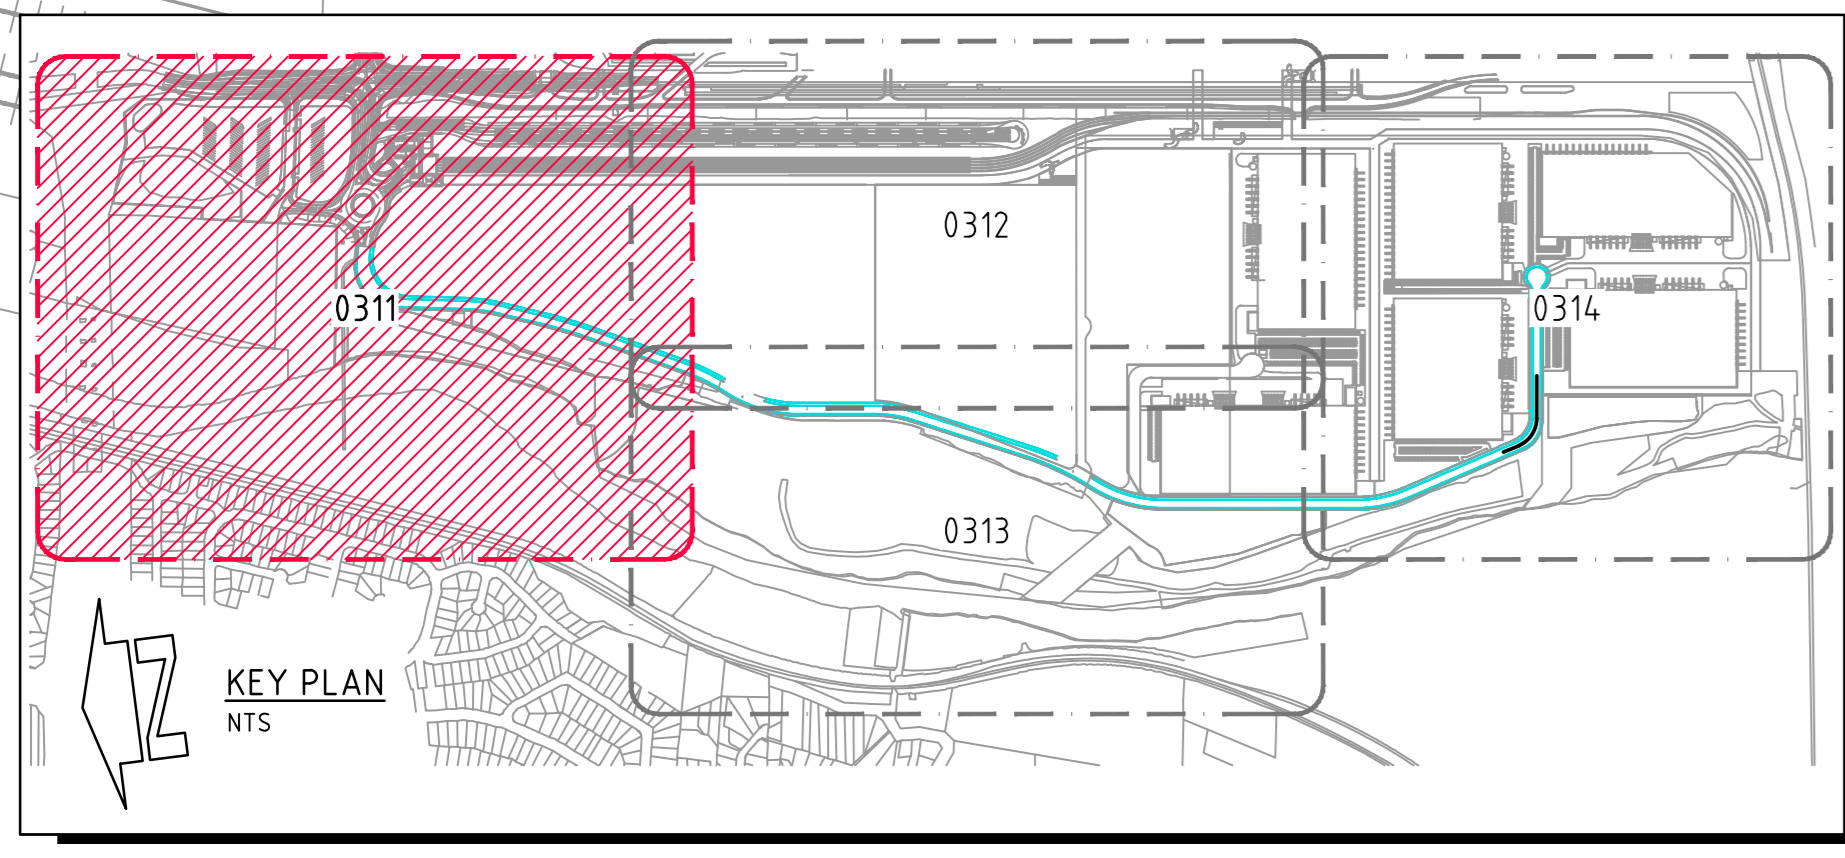

APPROX 300,000m³ OF TOPSOIL TO BE RELOCATED TO DUST BOWL AREA. CONTRACTOR TO ALLOW FOR REMOVAL OF 300,000m³ OF SUITABLE ENGINEER FILL. COMPLETE ALL WORKS IN ACCORDANCE WITH THE RAP & CMP. ASBESTOS NOTED TO BE PRESENT IN DUST BOWL.

BULK EARTHWORKS PLAN - SHEET 1
1:1000 SCALE

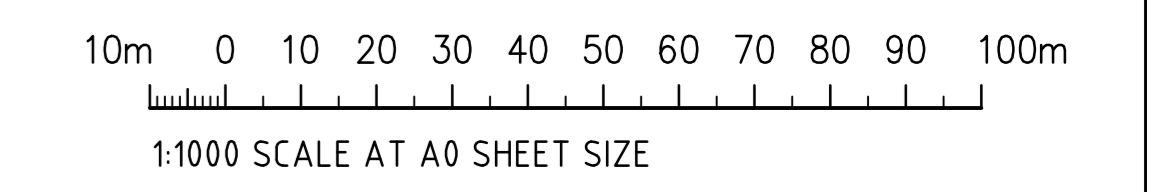

FOR CONSTRUCTION

REVISED AS CLOUED	DATE	ISSUE	AMENDMENTS
REVIS	27.05.21	14	REVISED GRADING
REVIS	26.05.21	13	REVISED AS CLOUED FOR N1/N2 GRADING
REVIS	28.04.21	12	REVISED AS CLOUED FOR LOT 100 GRADING
REVIS	15.03.21	11	REVISED AS CLOUED
REVIS	13.01.21	10	REVISED FOR INTS COORDINATION
REVIS	24.11.20	9	REVISED AS CLOUED
AMENDMENTS	DATE	ISSUE	AMENDMENTS
	08.08.23	20	
	27.02.23	19	
	19.04.22	18	
	16.02.22	17	
	04.02.22	16	
	07.06.21	15	

DEVELOPER

ARCHITECT

PROJECT MANAGER

PROJECT

PRECINCT INFRASTRUCTURE WORKS WEST
MOOREBANK AVENUE, MOOREBANK

Costin Roe Consulting Pty Ltd.
Consulting Engineers
Level 1, 8 Windmill Street
Wahlab Bay, Sydney NSW 2000
Tel: (02) 9551-7899 Fax: (02) 9541-3721
email: mail@costinroe.com.au

Costin Roe Consulting

PRECISION | COMMUNICATION | ACCOUNTABILITY

DRAWING TITLE
BULK EARTHWORKS PLAN SHEET 1

DRAWING No. LPWPIW-COS-CV-DWG-0311

ISSUE 20