


BREAKLINE - REFER TO DRAWING 0311 FOR CONTINUATION


BREAKLINE - REFER TO DRAWING 0314 FOR CONTINUATION

APPROX 300,000m³ OF TOPSOIL TO BE RELOCATED TO DUST BOWL AREA. CONTRACTOR TO ALLOW FOR REMOVAL OF 300,000m³ OF SUITABLE ENGINEER FILL. COMPLETE ALL WORKS IN ACCORDANCE WITH THE RAP & CEMP. ASBESTOS NOTED TO BE PRESENT IN DUST BOWL.

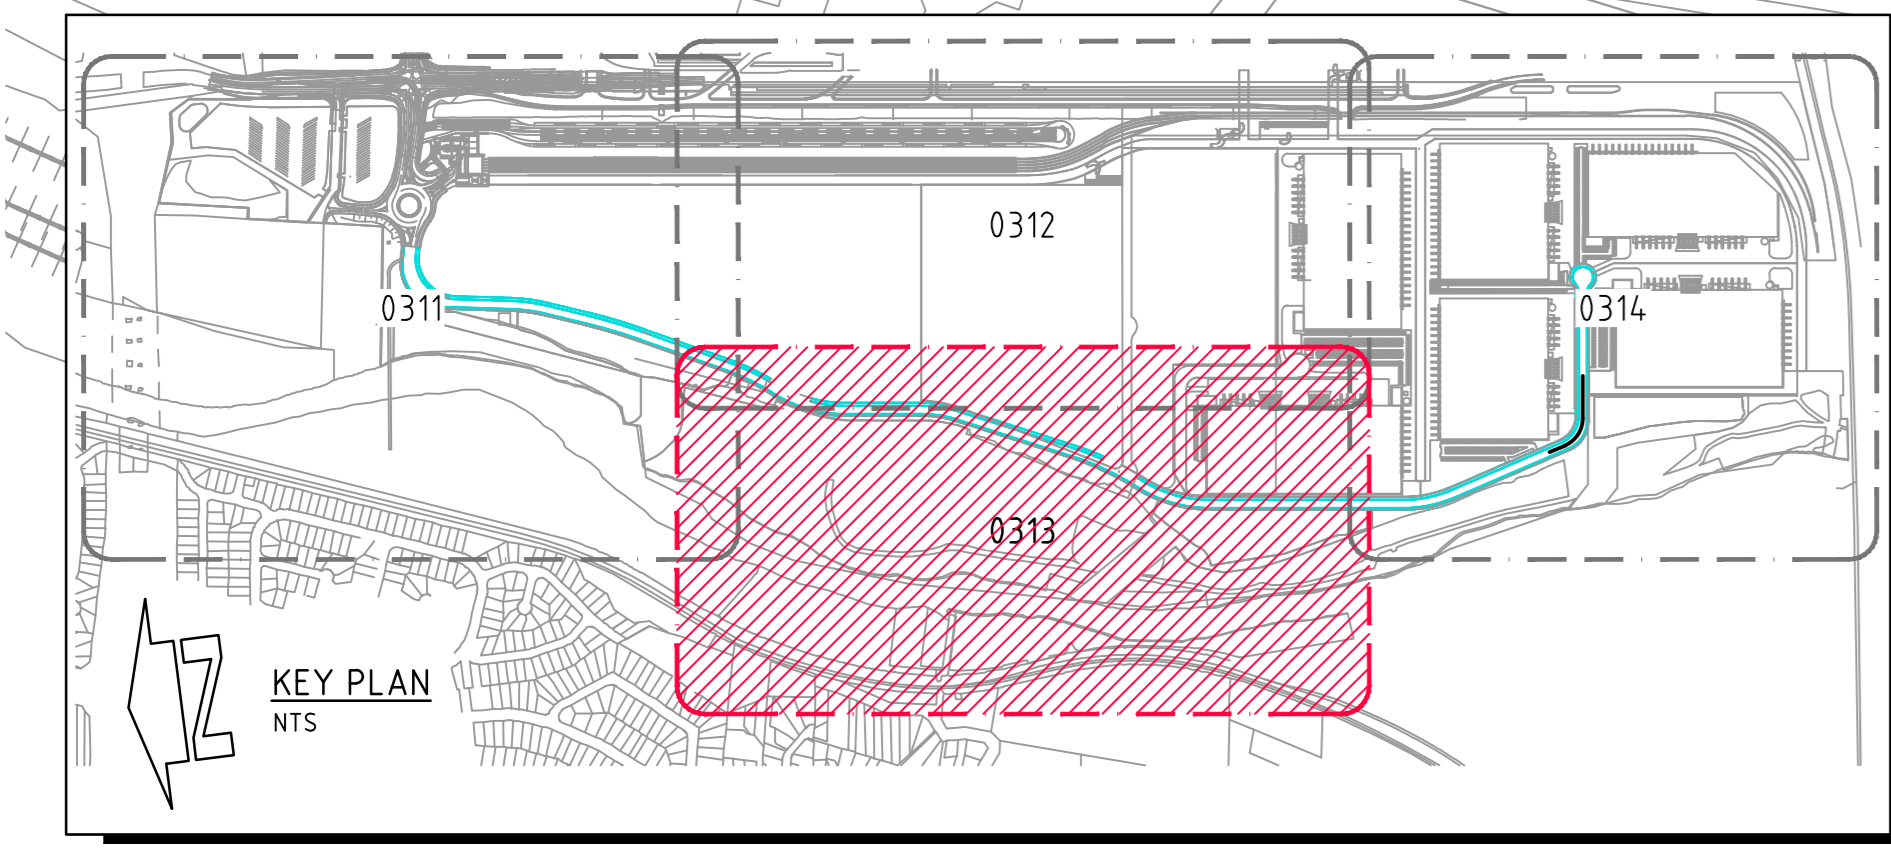

BULK EARTHWORKS PLAN - SHEET 3
1:1000 SCALE

NOTES:
EXTERNAL CONSULTANT NOTE:
EXTERNAL DESIGNS SHOWN ARE INDICATIVE FOR PRICING PURPOSES ONLY. FOR FURTHER DESIGN INFORMATION, REFER TO THE BELOW RESPECTIVE CONSULTANT'S DESIGN PACKAGES.
ARCADIS - MPW (MOOREBANK PRECINCT WEST LOOP ROAD - LPMW-ARC-CV-DWG)
AURECON - INTS (INTERSTATE RAIL FACILITY - INTS-AUR-PV-SK)
AURECON - RALP (INTERMODAL TERMINAL DEVELOPMENT - N01031-PWD-DRG-GENI)
NORTHROP - MAUV (MOOREBANK AVENUE UPGRADE WORKS - MAUV-NRP-CV-DWG)
NORTHROP - MADR (MOOREBANK AVENUE DIVERSION ROAD - MADR-NRP-CV-DWG)
NORTHROP - MAAI (MOOREBANK AVENUE ANZAC ROAD INTERSECTION - MAAI-NRP-CV-DWG)

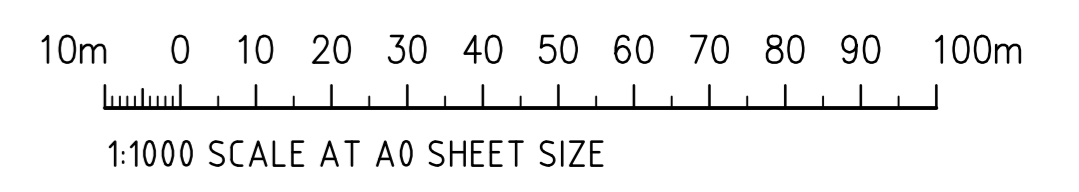

FOR CONSTRUCTION

AMENDMENTS	DATE	ISSUE	AMENDMENTS	DATE	ISSUE
REVISED FOR SERVICE PADS A, B & C	14.08.20	4	REVISED FOR MPW SOUTH GRADING	21.09.23	10
REVISED AS CLOUDED FOR RING ROAD RETAINING WALL	08.07.20	3	REVISED FOR MPW SOUTH GRADING	08.08.23	9
REVISED FOR BIO-BANKING	20.05.20	2	REVISED AS CLOUDED	16.02.22	8
ISSUED FOR CONSTRUCTION	08.05.20	1	REVISED FOR INTS COORDINATION	04.02.22	7
ISSUED FOR CONSTRUCTION	20.03.20	0	REVISED FOR SERVICE PADS A, B & C	13.07.21	6
50% DESIGN COMPLETION	17.02.20	0	REVISED FOR RETAINING WALLS ADJACENT TO BIO-BANKING	18.09.20	5

DEVELOPER

ARCHITECT

PROJECT MANAGER

PROJECT

PRECINCT INFRASTRUCTURE WORKS WEST
MOOREBANK AVENUE, MOOREBANK

Costin Roe Consulting Pty Ltd.
Consulting Engineers
Level 1, 9 Windmill Street
Wahba Bay, Sydney NSW 2000
Tel: (02) 9251-7899 Fax: (02) 9241-3721
email: mail@costinroe.com.au

Costin Roe Consulting

PRECISION | COMMUNICATION | ACCOUNTABILITY

DRAWING TITLE
BULK EARTHWORKS PLAN SHEET 3

DRAWING No. LPWPIW-COS-CV-DWG-0313

ISSUE 10