


BREAKLINE - REFER TO DRAWING 0312 FOR CONTINUATION

BREAKLINE - REFER TO DRAWING 0313 FOR CONTINUATION


**NOTES:**

EXTERNAL CONSULTANT NOTE:  
EXTERNAL DESIGNS SHOWN ARE INDICATIVE FOR PRICING PURPOSES ONLY.  
FOR FURTHER DESIGN INFORMATION, REFER TO THE BELOW RESPECTIVE CONSULTANT'S DESIGN PACKAGES.

- ARCADIS - MPW (MOOREBANK PRECINCT WEST LOOP ROAD - LPMW-ARC-CV-DWG)
- AURECON - INTS (INTERSTATE RAIL FACILITY - INTS-AUR-PV-SKC)
- AURECON - RALP (INTERMODAL TERMINAL DEVELOPMENT - N01031-PWD-DRG-GENI)
- NDRTHROP - MAUW (MOOREBANK AVENUE UPGRADE WORKS - MAUW-NRP-CV-DWG)
- NDRTHROP - MADR (MOOREBANK AVENUE DIVERSION ROAD - MADR-NRP-CV-DWG)
- NDRTHROP - MAAI (MOOREBANK AVENUE ANZAC ROAD INTERSECTION - MAAI-NRP-CV-DWG)

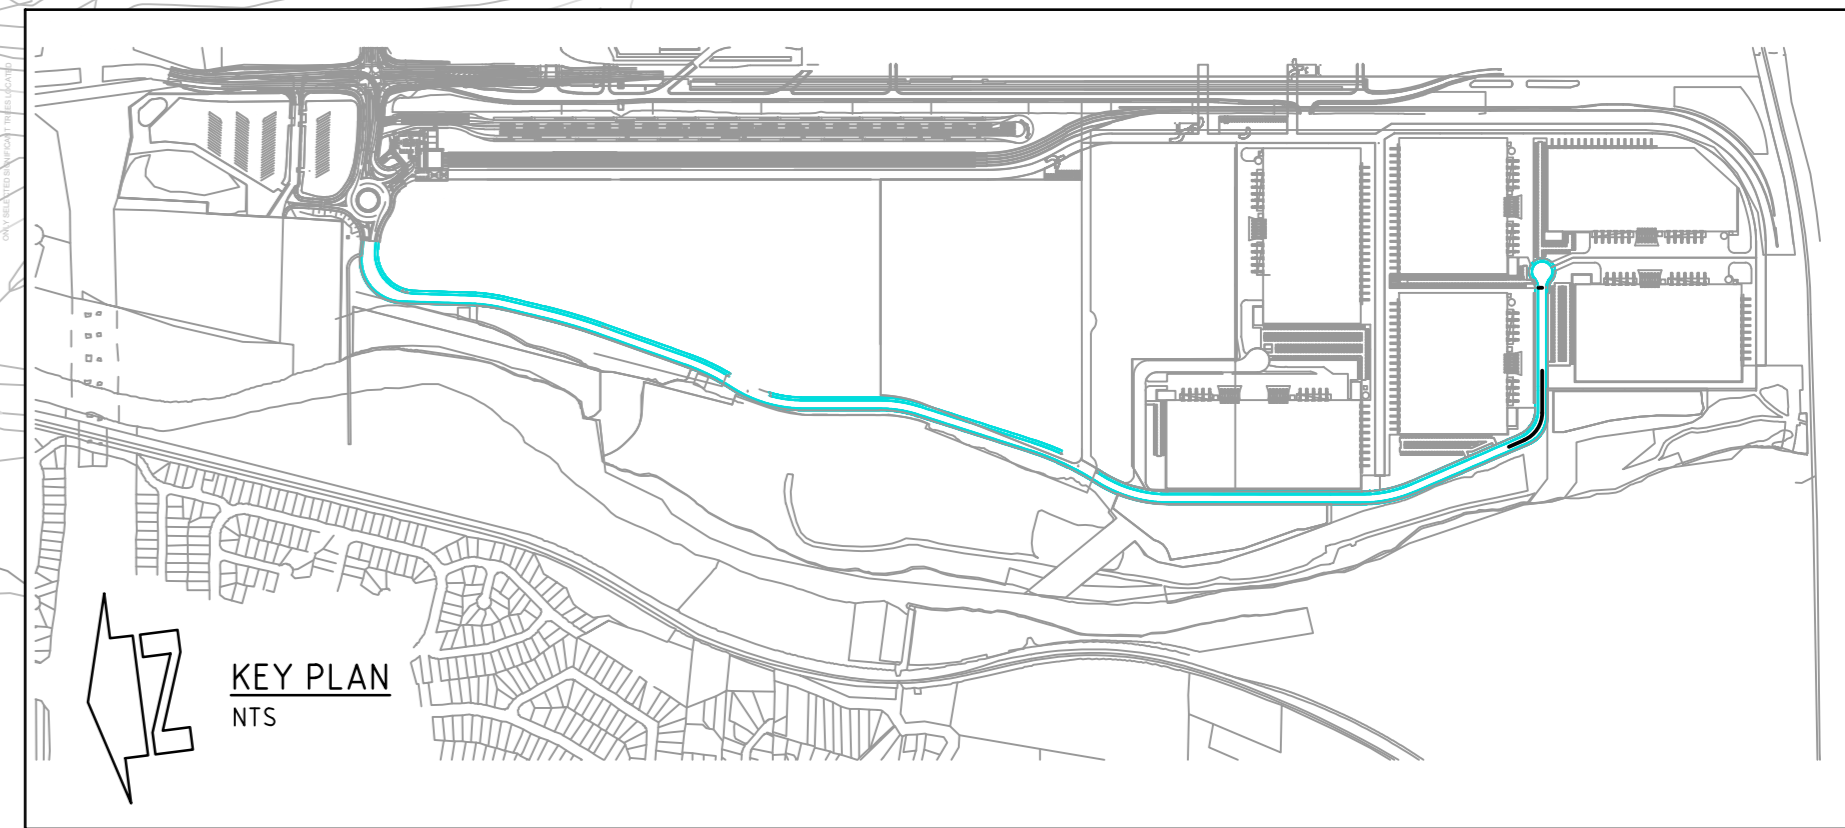

**BULK EARTHWORKS PLAN - SHEET 4**  
1:1000 SCALE

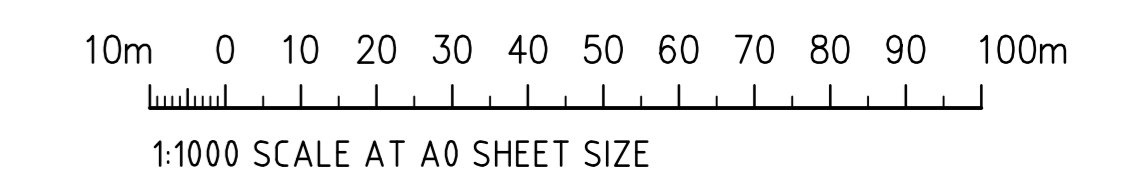

**FOR CONSTRUCTION**

AMENDMENTS	DATE	ISSUE	AMENDMENTS	DATE	ISSUE
REVISED FOR BID-BANKING	20.05.20	2	REVISED FOR MPW SOUTH GRADING	21.09.23	8
ISSUED FOR CONSTRUCTION	08.05.20	1	REVISED FOR MPW SOUTH GRADING	08.08.23	7
ISSUED FOR CONSTRUCTION	20.03.20	0	REVISED FOR WH2 ENVIRO PAD GRADING	28.04.21	6
S05 DESIGN COMPLETION	17.02.20	0	REVISED FOR SERVICE PADS A, B & C	13.01.21	5
ISSUED FOR INFORMATION	20.12.19	0	REVISED FOR SERVICE PADS A, B & C	14.08.20	4
ISSUED FOR POST APPROVALS	29.11.19	0	REVISED FOR INTERSTATE INTERFACE	12.06.20	3

**DEVELOPER**

**ARCHITECT**

**PROJECT MANAGER**

**PROJECT**

**PRECINCT INFRASTRUCTURE WORKS WEST**  
MOOREBANK AVENUE, MOOREBANK

**Costin Roe Consulting Pty Ltd.**  
Consulting Engineers  
Level 1, 9 Windmill Street  
Wahlab Bay, Sydney NSW 2000  
Tel: (02) 9251-7099 Fax: (02) 9241-3721  
email: mail@costinroe.com.au

**Costin Roe Consulting**

PRECISION | COMMUNICATION | ACCOUNTABILITY

**DRAWING TITLE**  
BULK EARTHWORKS PLAN  
SHEET 4

**DRAWING NO.**  
LPWPIW-COS-CV-DWG-0314

**ISSUE**  
8