

LEGEND:
LEVELS DATUM IS AHD.

EXISTING SITE LEVELS AND DETAILS BASED ON SURVEY INFORMATION PROVIDED BY LOGOS DATED 24/08/21.

- 50.00 — - EXISTING CONTOUR (0.2m INTERVAL)
- - - 50.00 - - - B.E.L. CONTOUR (MAJOR 0.5m)
- - - 50.10 - - - B.E.L. CONTOUR (MINOR 0.10m)
- 50.00 • - B.E.L. SPOT LEVEL


BORROW PIT QUANTITIES				
No.	FROM DEPTH	TO DEPTH	COLOUR	DEPTH RANGE VOLUME
1	-4.500	-4.000	Dark Red	5m ³
2	-4.000	-3.500	Red	270m ³
3	-3.500	-3.000	Light Red	1813m ³
4	-3.000	-2.500	Orange	2839m ³
5	-2.500	-2.000	Yellow-Orange	2948m ³
6	-2.000	-1.500	Yellow	3058m ³
7	-1.500	-1.000	Light Green	3133m ³
8	-1.000	-0.500	Green	3752m ³
9	-0.500	0.000	Light Blue	4232m ³

EAGLES BEAK CUTTING QUANTITIES
BORROW PIT CUTTING VOLUME = -22,000m³

NOTE:
VOLUMES ARE BASED ON THE COMPARISON BETWEEN THE EXISTING WAE LIDAR SURFACE AND THE DESIGN BORROW PIT BULK EARTHWORKS SURFACE AS SHOWN ON THIS DRAWING. VOLUMES BASED ON NO TOPSOIL STRIP OVER THE NOMINATED AREA.

NO ALLOWANCE HAS BEEN MADE FOR DELETERIOUS MATERIAL, EROSION AND SEDIMENT CONTROL, BACKFILLING, BULKING OR COMPACTION OF FILLED SOILS, THE REMOVAL OF UNCONTROLLED OR CONTAMINATED MATERIAL OR ANY OTHER UNSPECIFIED EXCAVATION RELATED TO CONSTRUCTION ACTIVITIES.

MATERIAL LIBERATED AS PART OF BORROW PIT CUTTING WORKS IS ASSUMED TO BE CLEAN, AND GEOTECHNICALLY SUITABLE FOR RE-USE ON THE SITE.

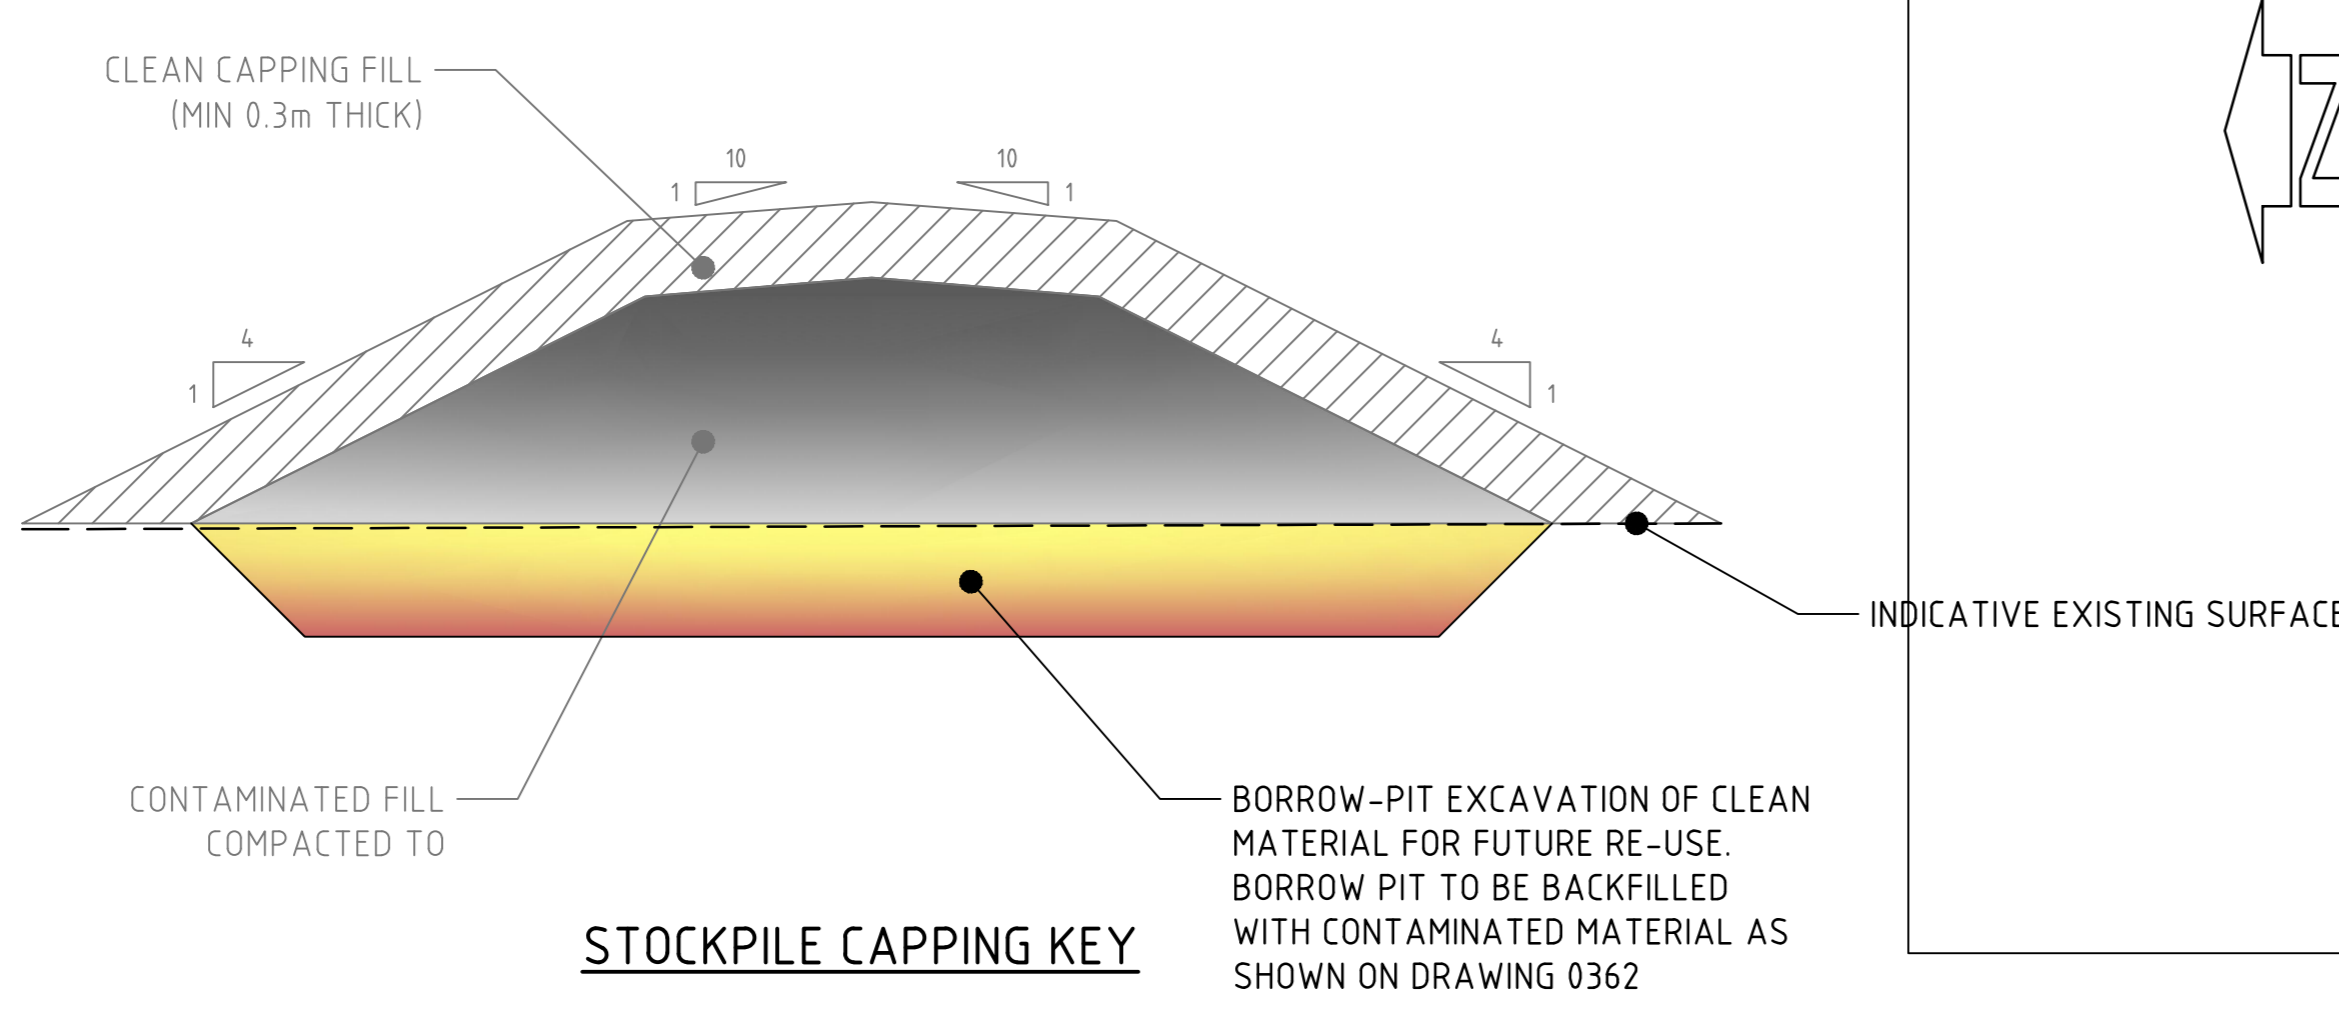

EAGLE'S BEAK BORROW PIT PLAN
1:250 SCALE

FOR CONSTRUCTION

SCALE 1:250 AT A0 SIZE SHEET