



LEGEND:


- DENOTES TOP OF CAPPING SURFACE
- DENOTES TOP OF LONG TERM STORAGE
- DENOTES BORROW PIT SURFACE
- DENOTES EXISTING PROFILE
- DENOTES B4/F4 CONTAINMENT
- DENOTES CAPPING

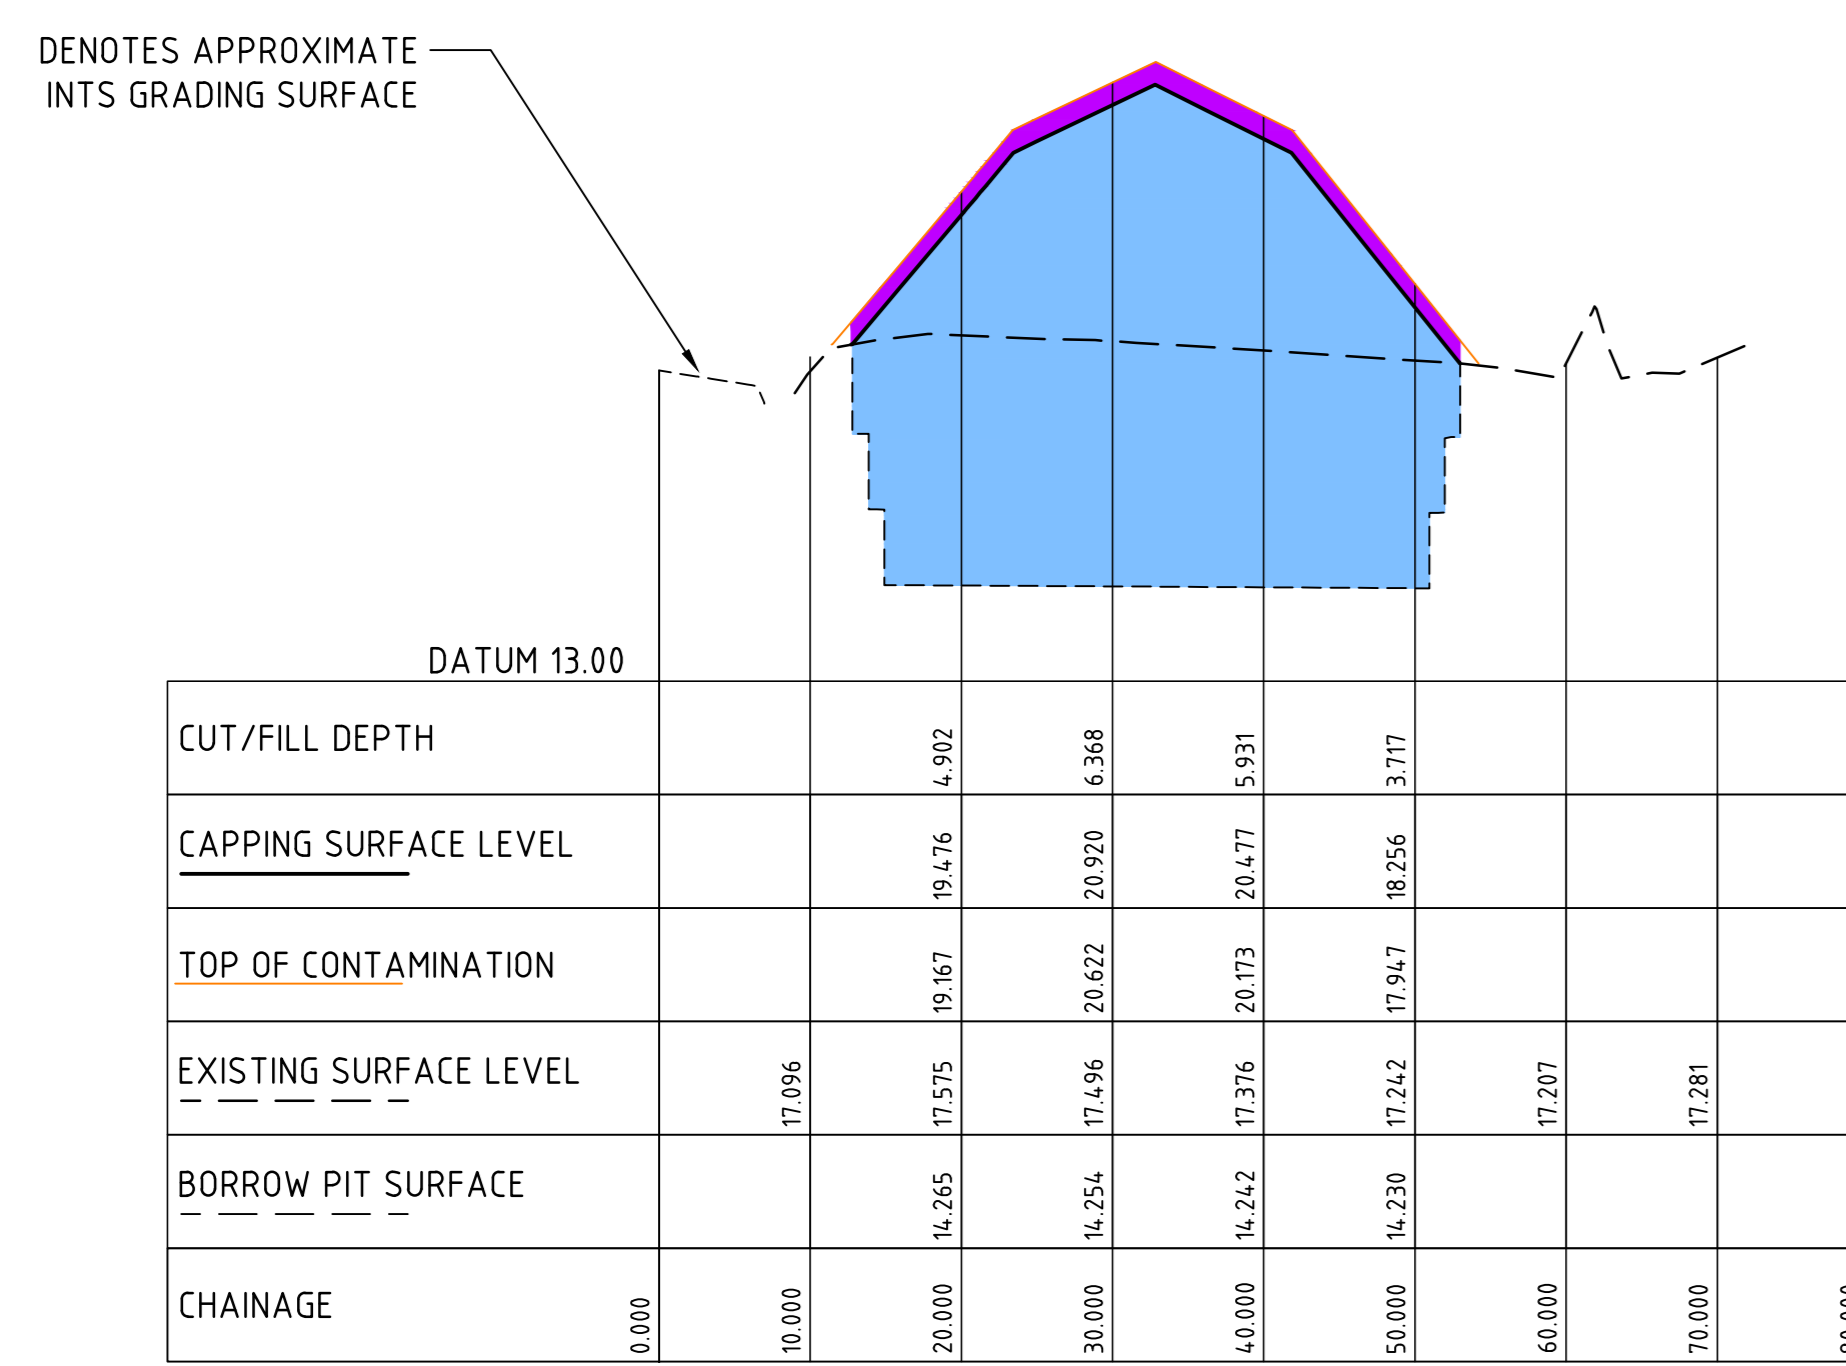


SECTION EB3
HORIZONTAL SCALE 1:500
VERTICAL SCALE 1:100

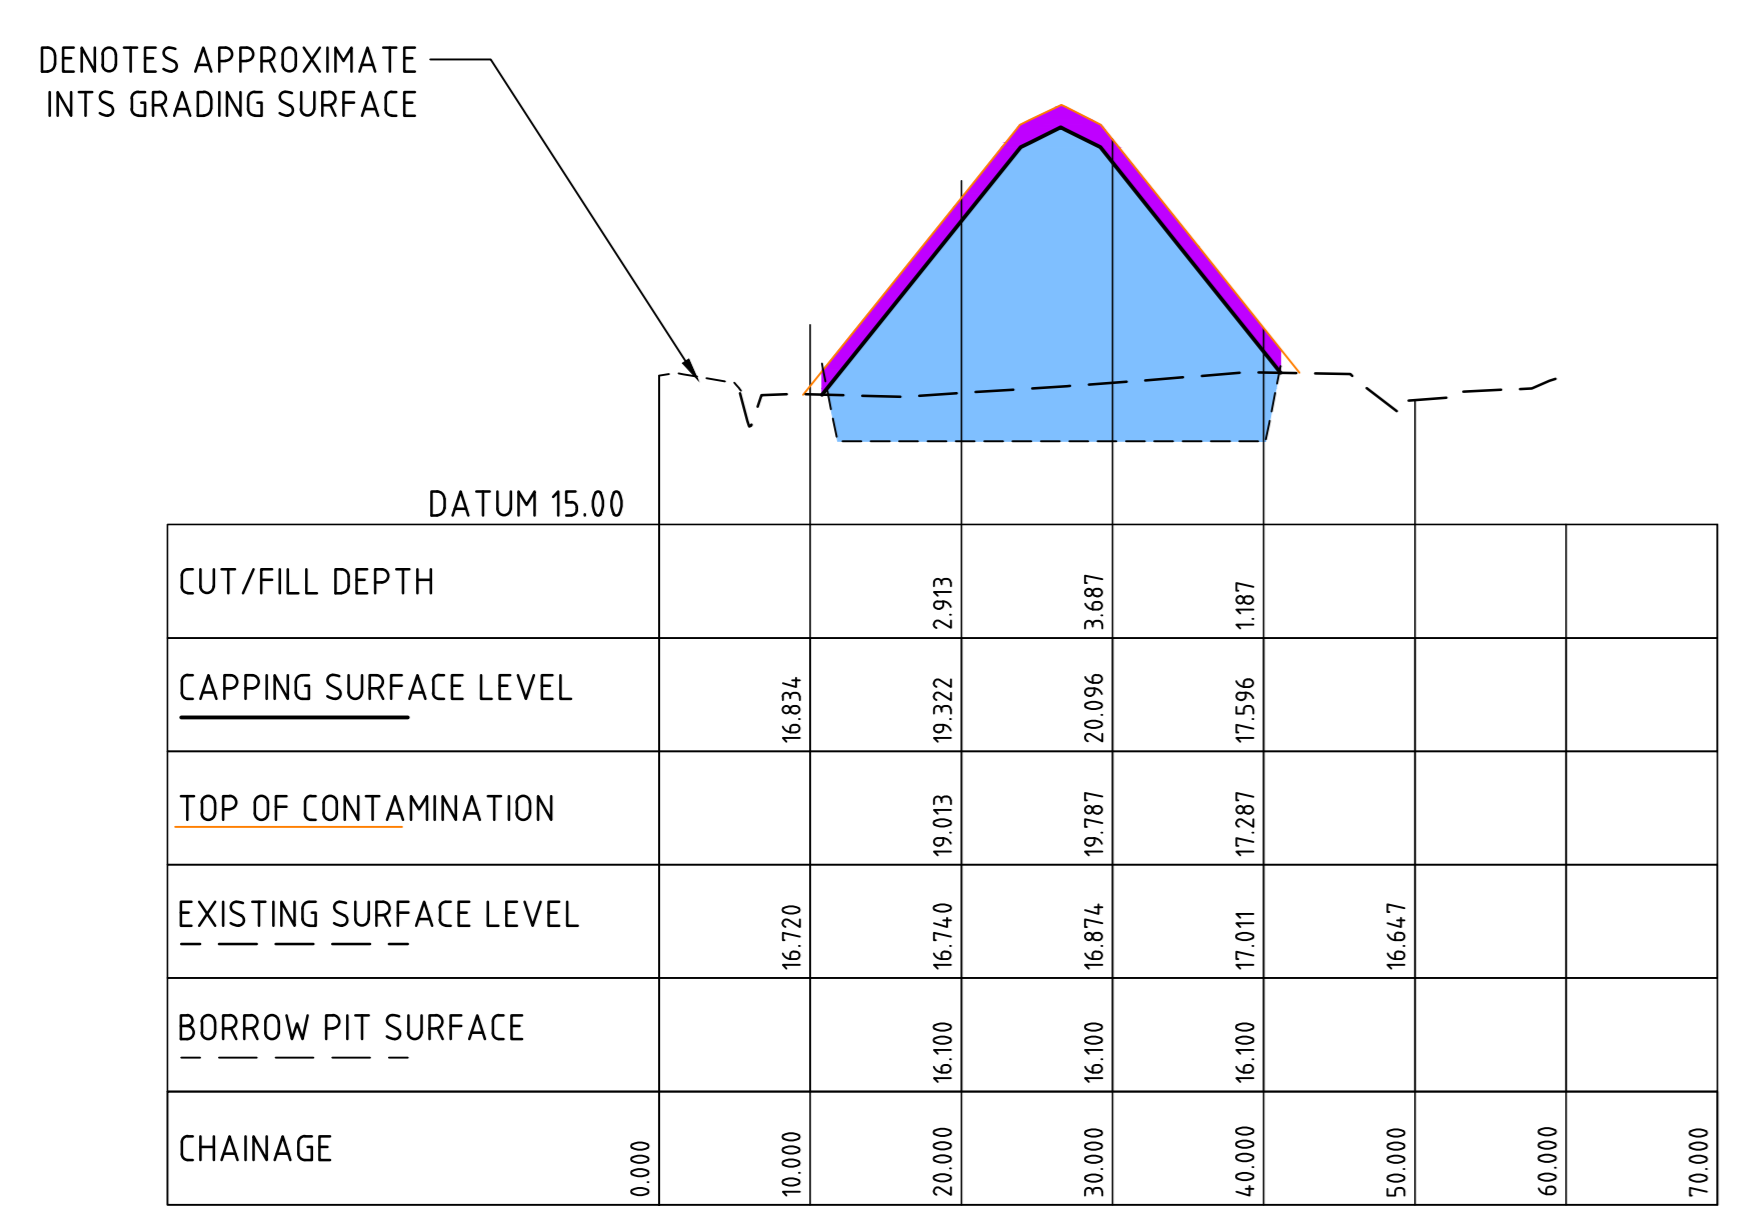


SECTION EB2
HORIZONTAL SCALE 1:500
VERTICAL SCALE 1:100

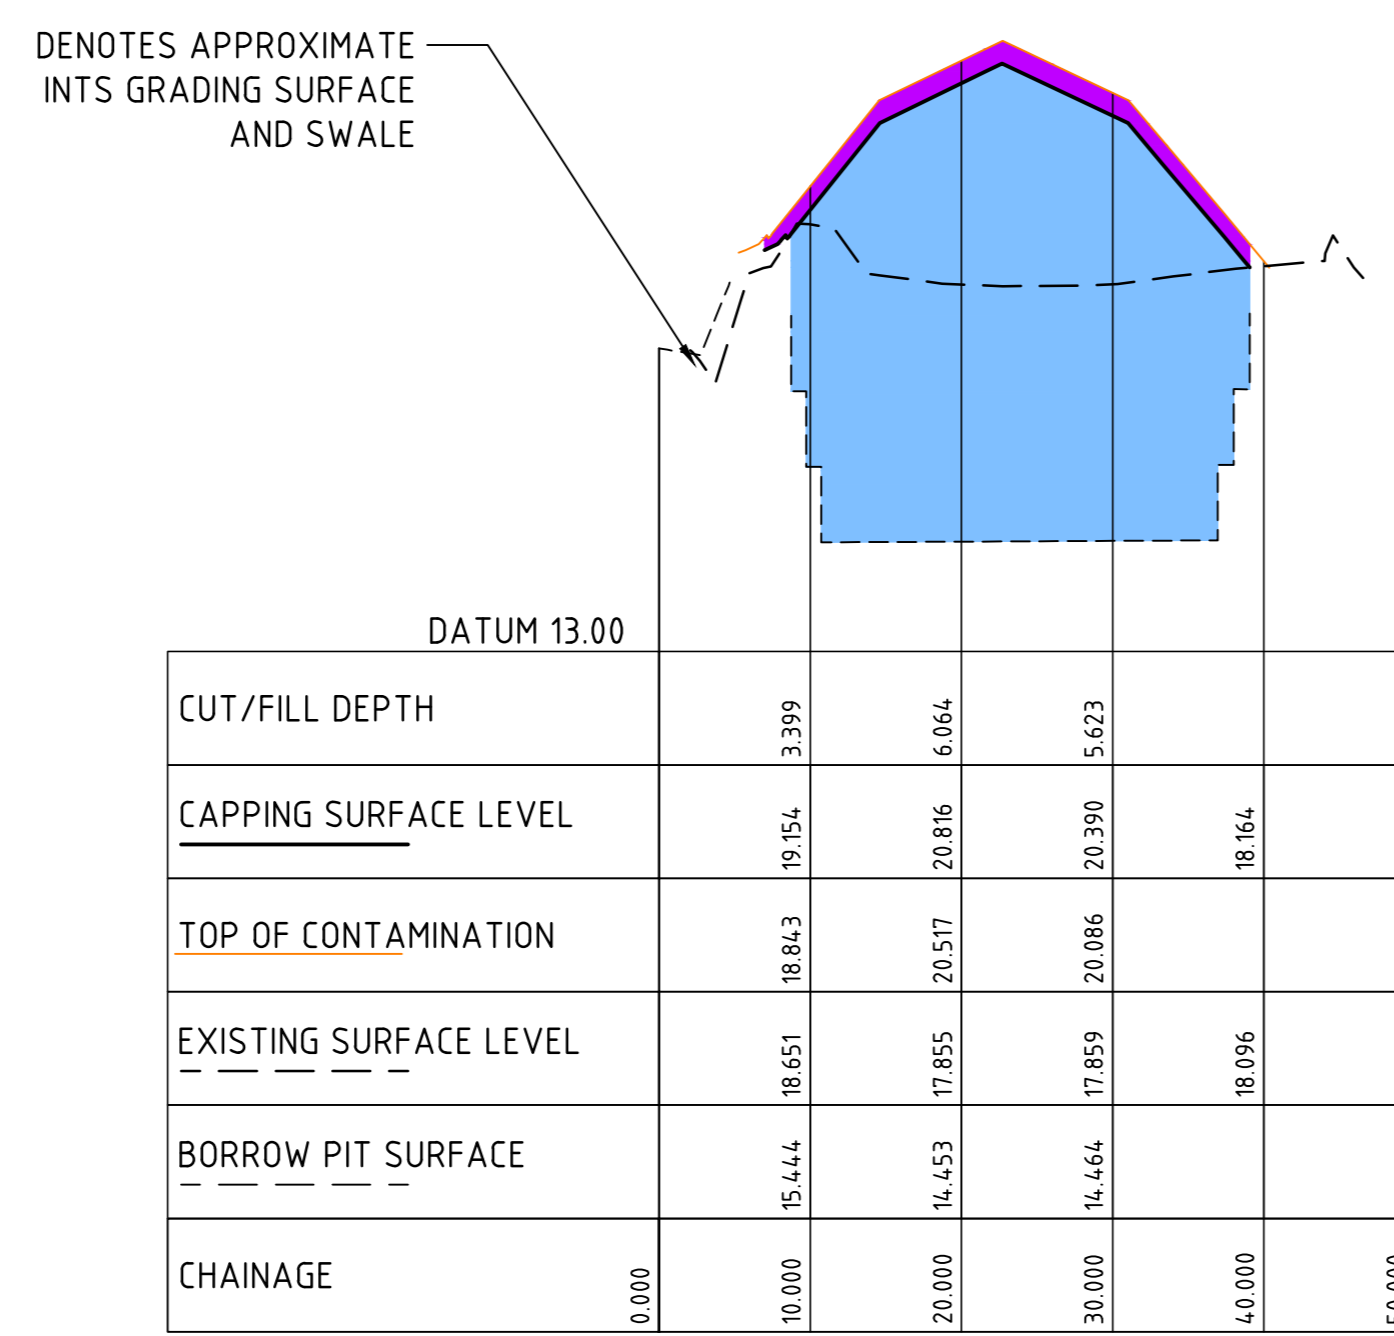


SECTION EB5
HORIZONTAL SCALE 1:500
VERTICAL SCALE 1:100

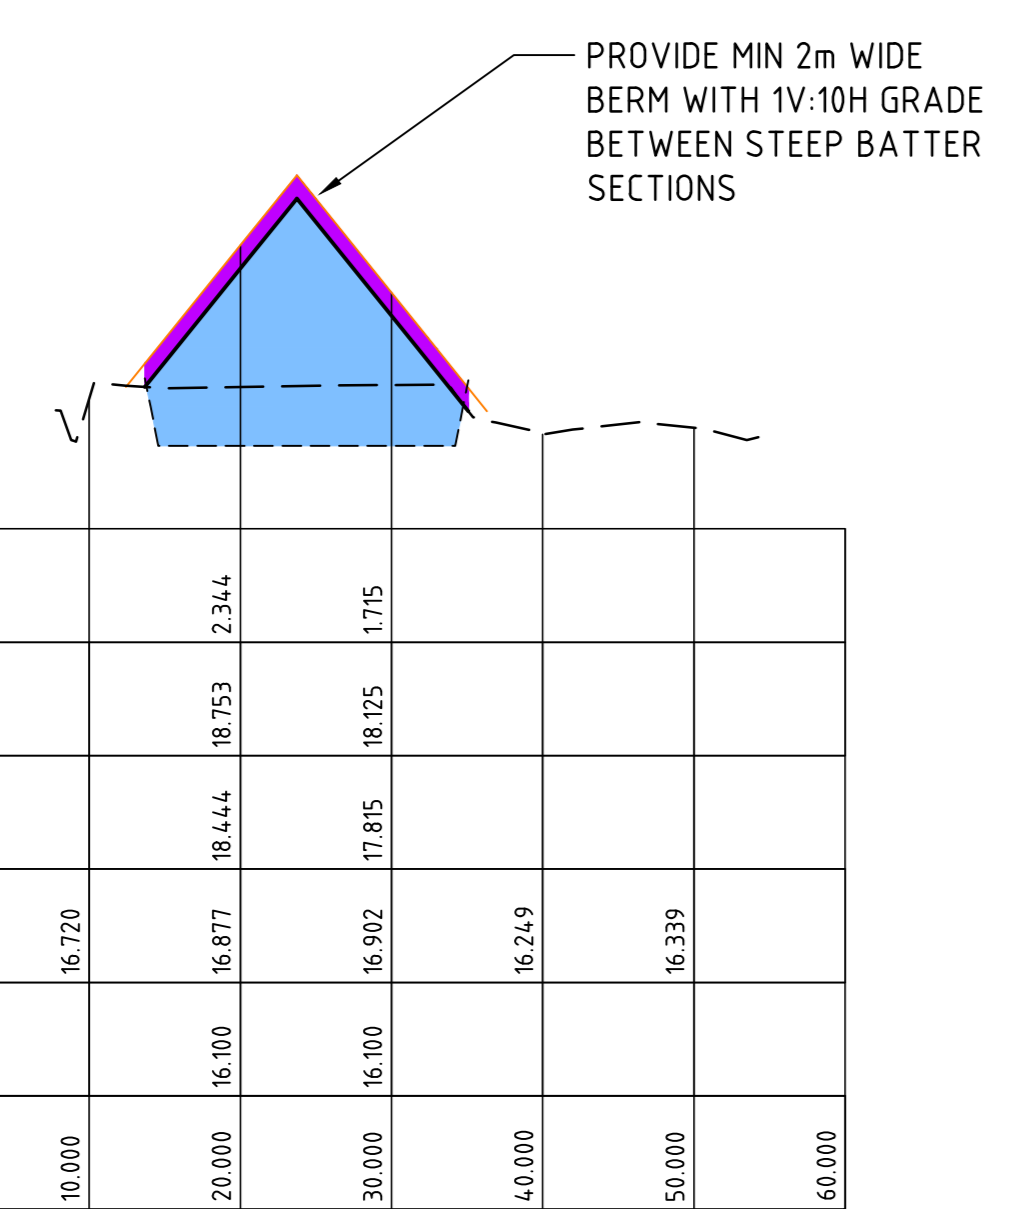

SECTION EB1
HORIZONTAL SCALE 1:500
VERTICAL SCALE 1:100

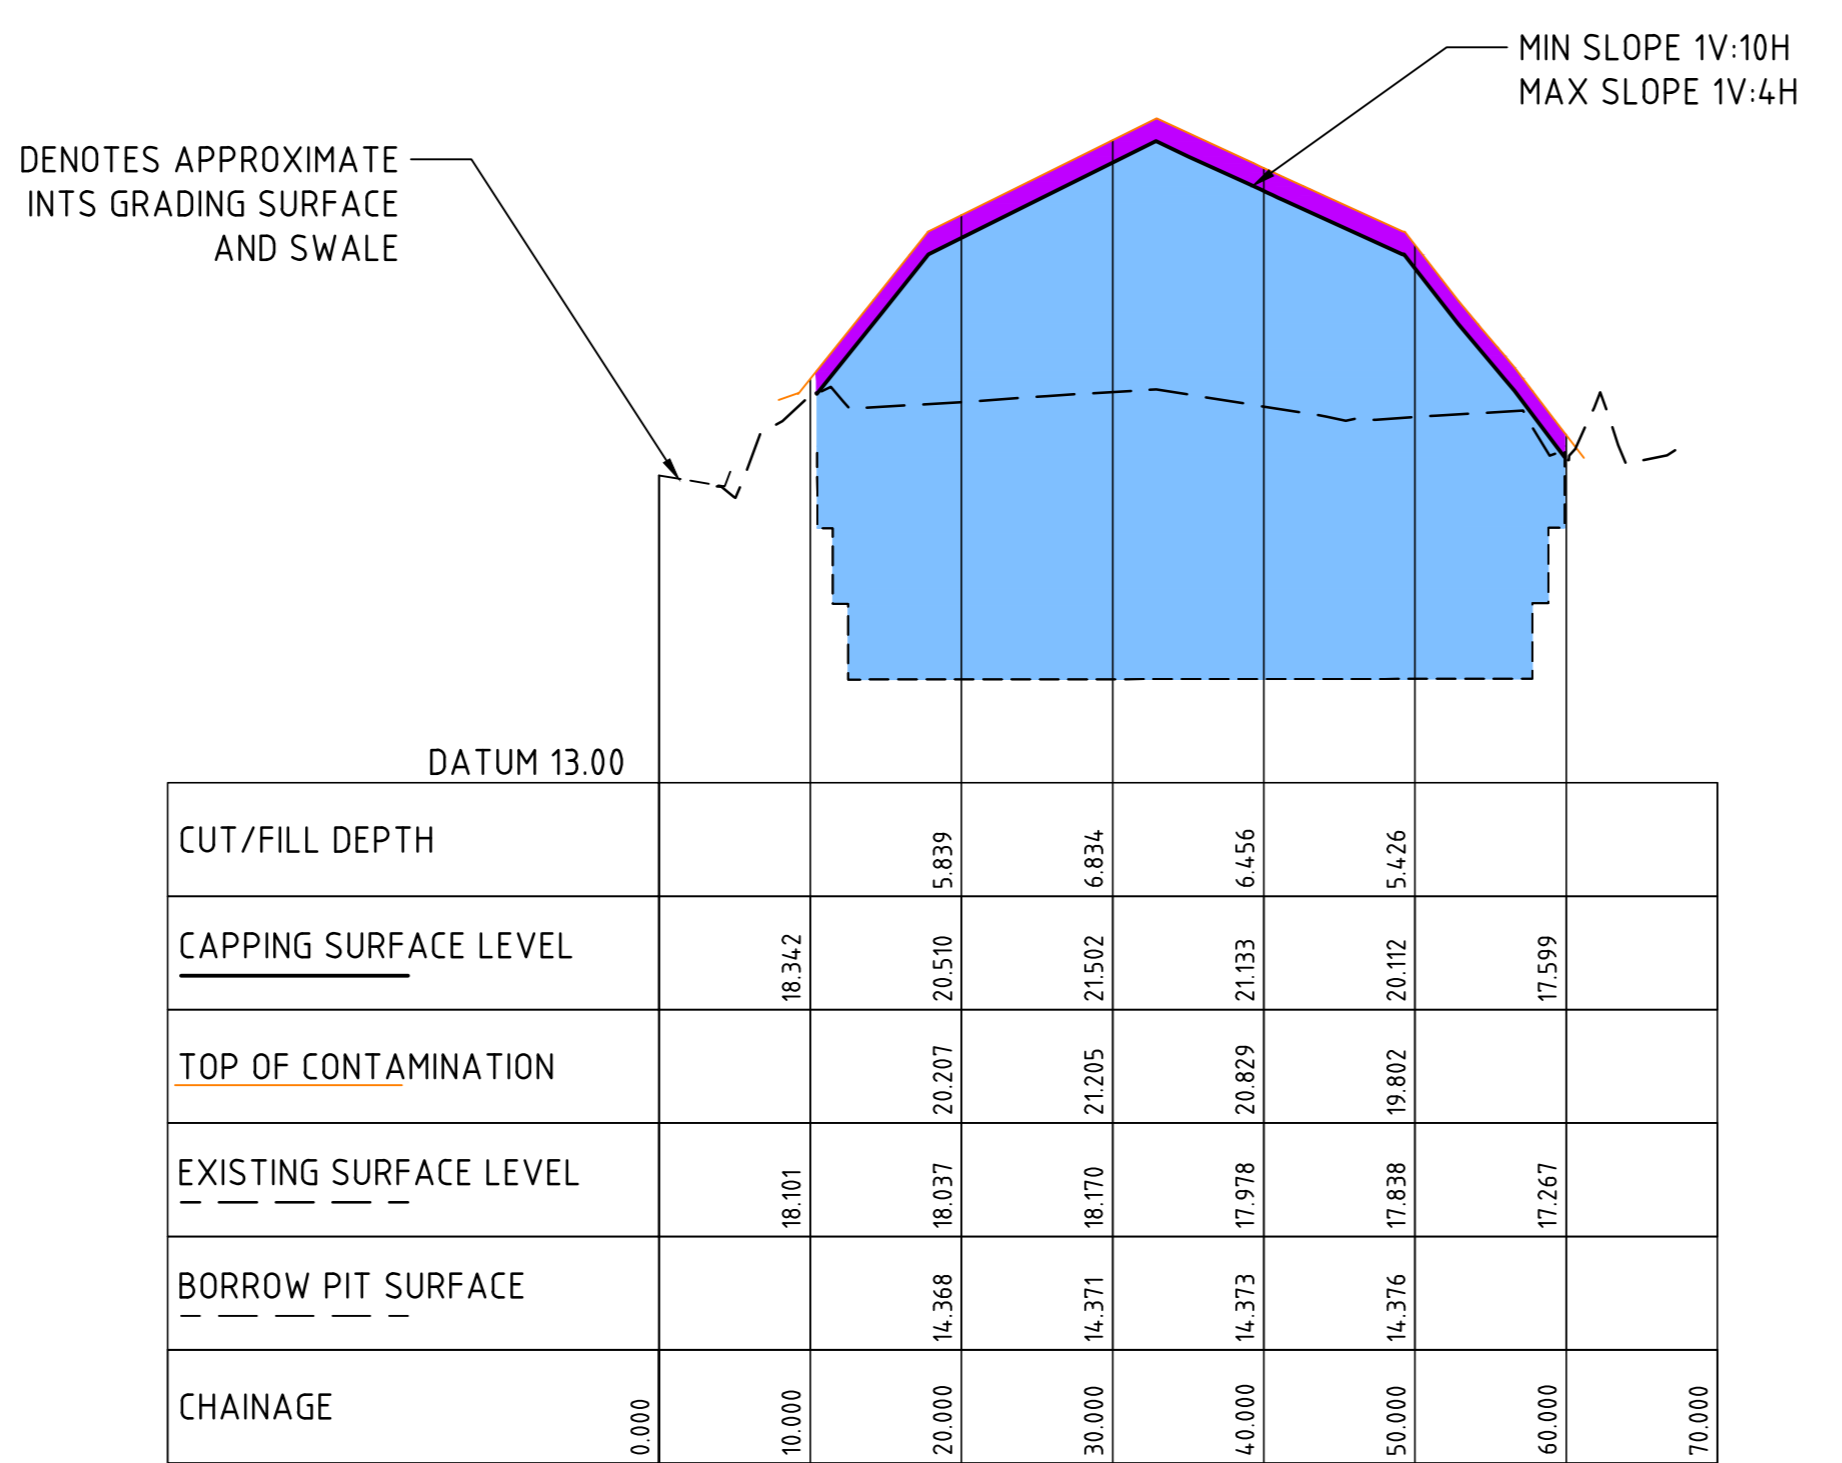

SECTION EB4
HORIZONTAL SCALE 1:500
VERTICAL SCALE 1:100

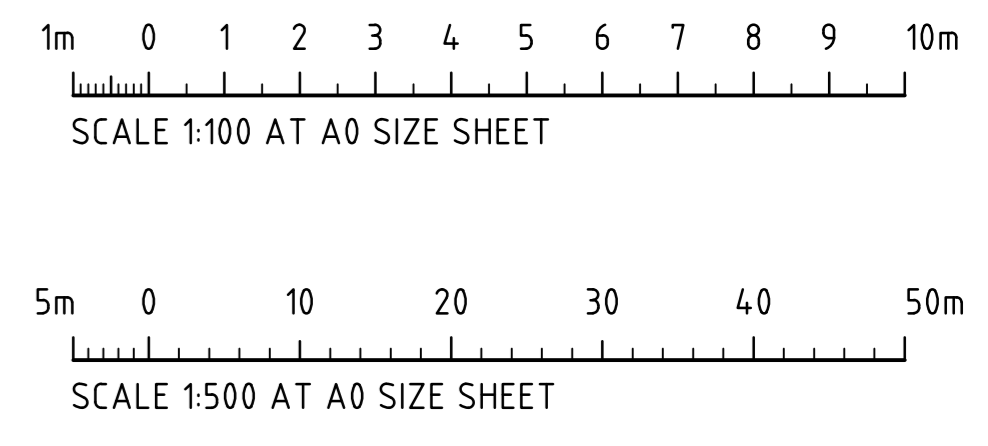

FOR CONSTRUCTION

ISSUED FOR CONSTRUCTION	20.03.23	1
ISSUED FOR CONSTRUCTION	22.04.22	0
ISSUED FOR INFORMATION ONLY	24.03.22	A
AMENDMENTS	DATE	ISSUE

DEVELOPER

ARCHITECT

PROJECT MANAGER

PROJECT

PRECINCT INFRASTRUCTURE WORKS WEST
MOOREBANK AVENUE, MOOREBANK

Costin Roe Consulting Pty Ltd.
Consulting Engineers

Level 1, 9 Windmill Street
Wahlab Bay, Sydney NSW 2000
Tel: (02) 9551-7889 Fax: (02) 9541-3721
email: mail@costinroe.com.au ©

Costin Roe Consulting

PRECISION | COMMUNICATION | ACCOUNTABILITY

DRAWING TITLE

EAGLE'S BEAK CROSS SECTIONS

DRAWING No. **LPWPIW-COS-CV-DWG-0365** ISSUE **1**