



SECTION S25
HORIZONTAL SCALE 1:1250
VERTICAL SCALE 1:250

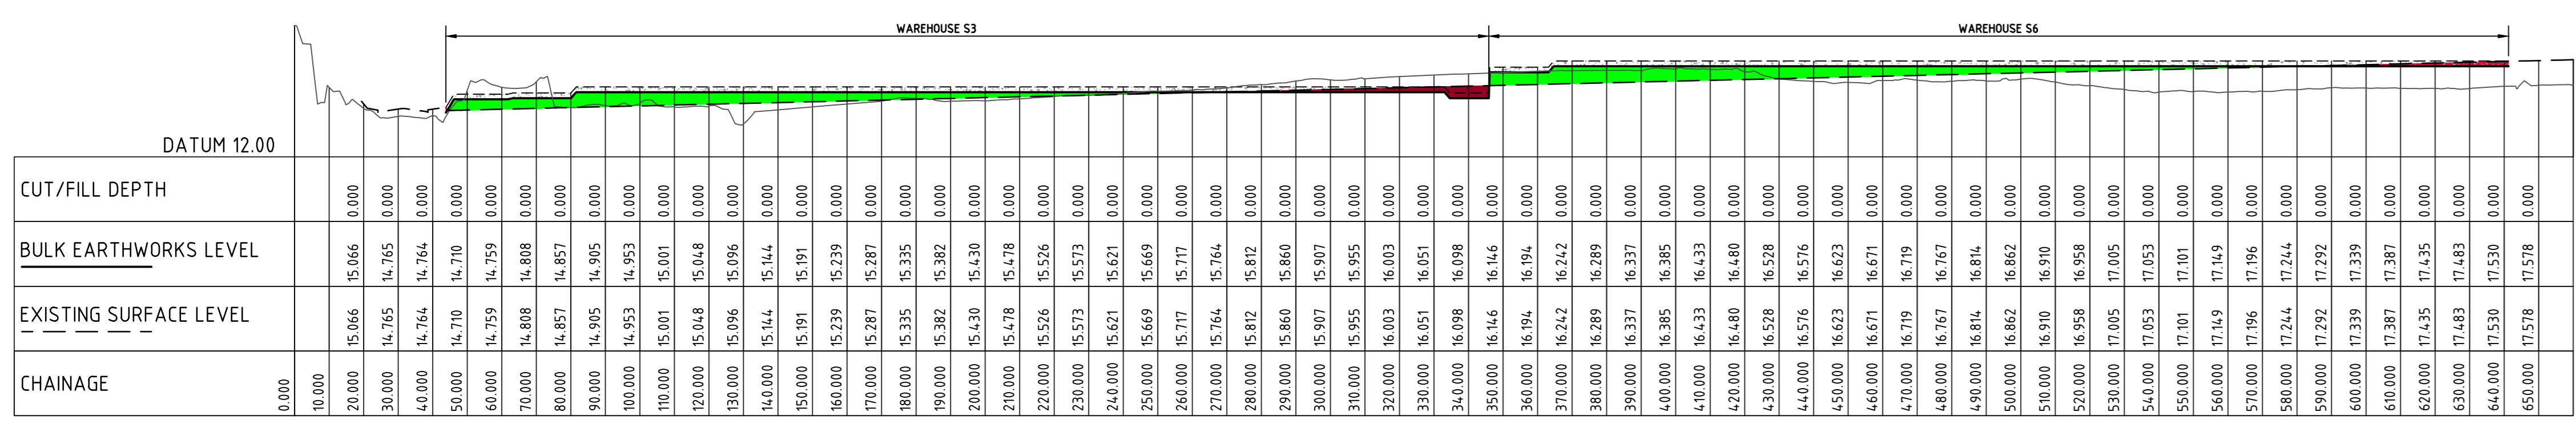

SECTION S36
HORIZONTAL SCALE 1:1250
VERTICAL SCALE 1:250

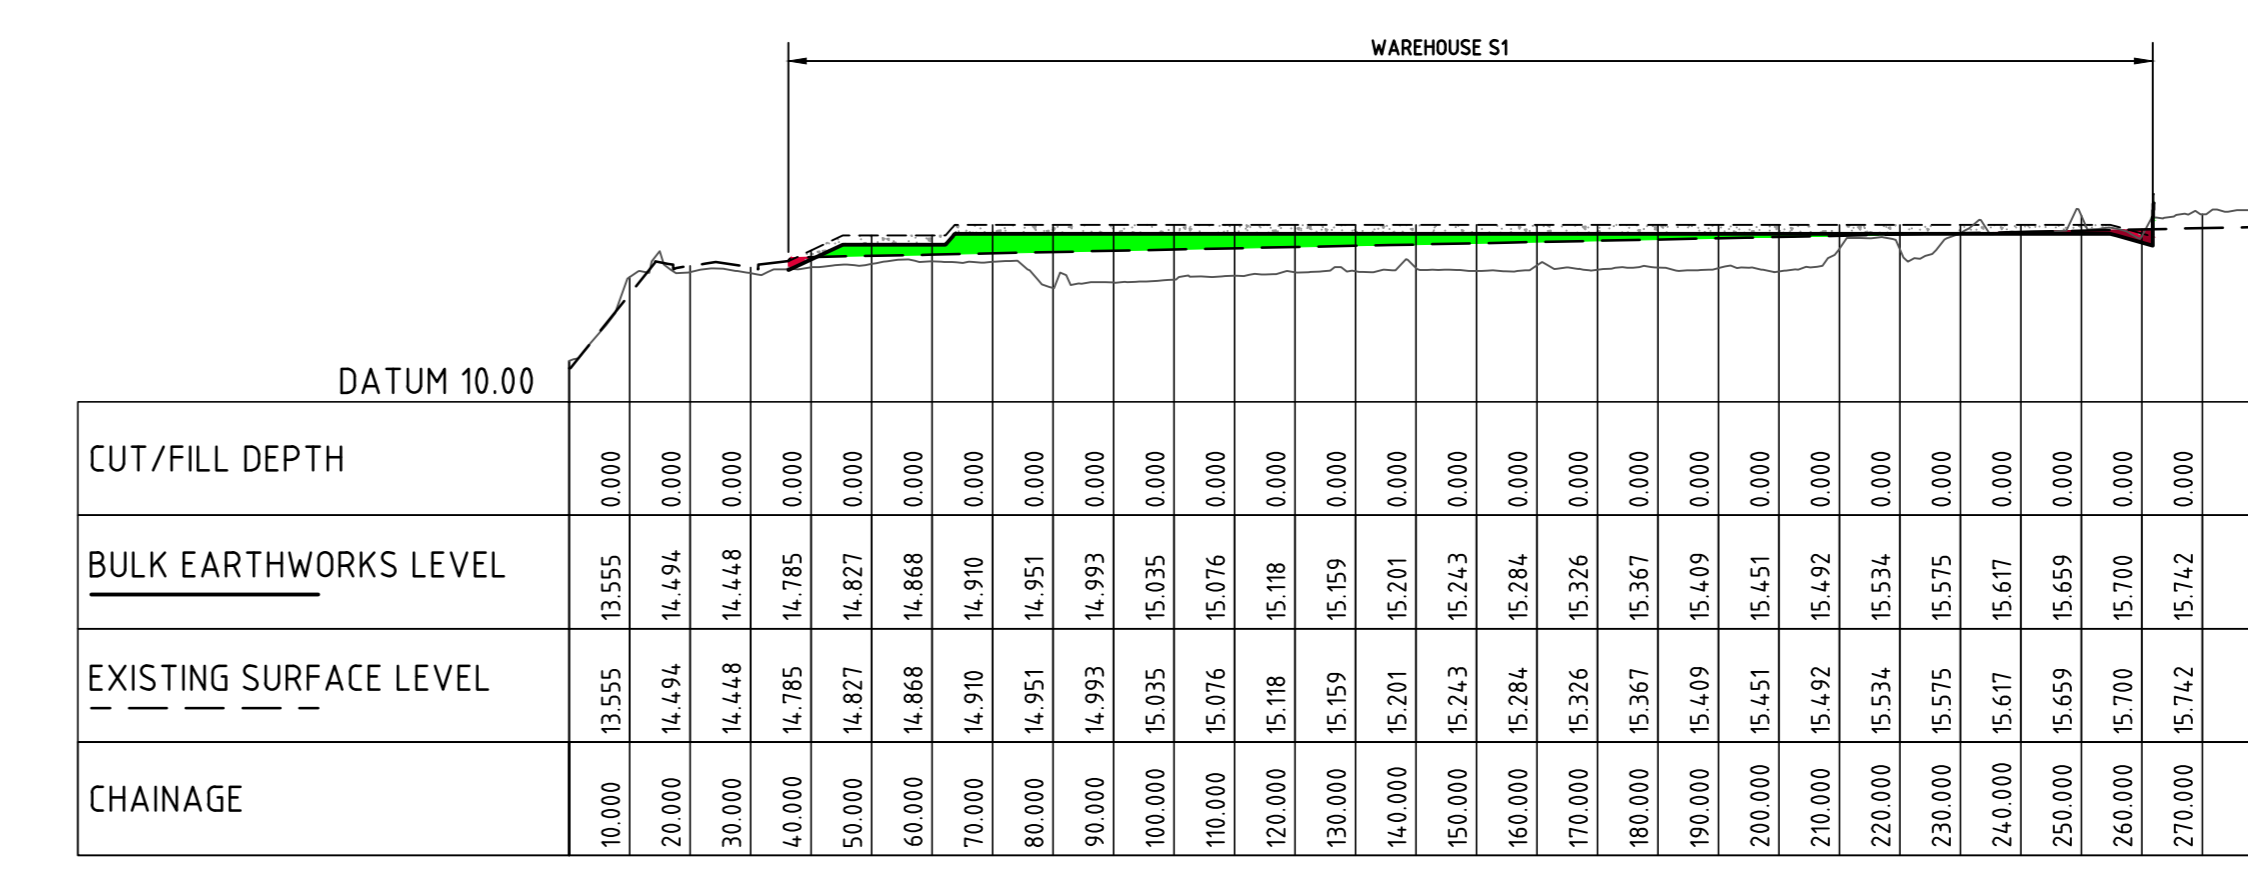

SECTION S1
HORIZONTAL SCALE 1:1250
VERTICAL SCALE 1:250

