

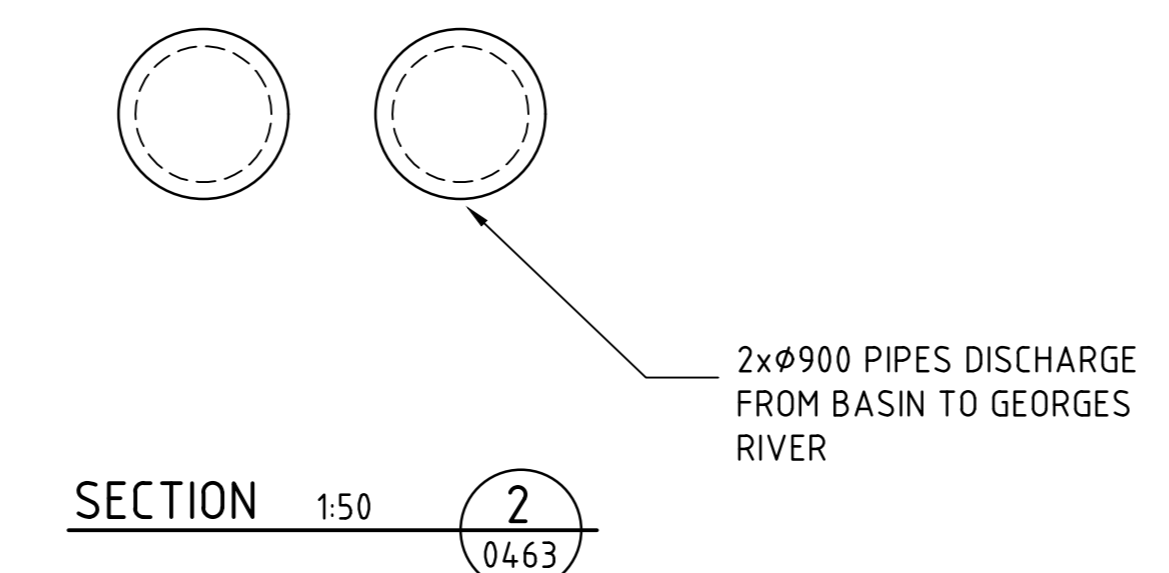
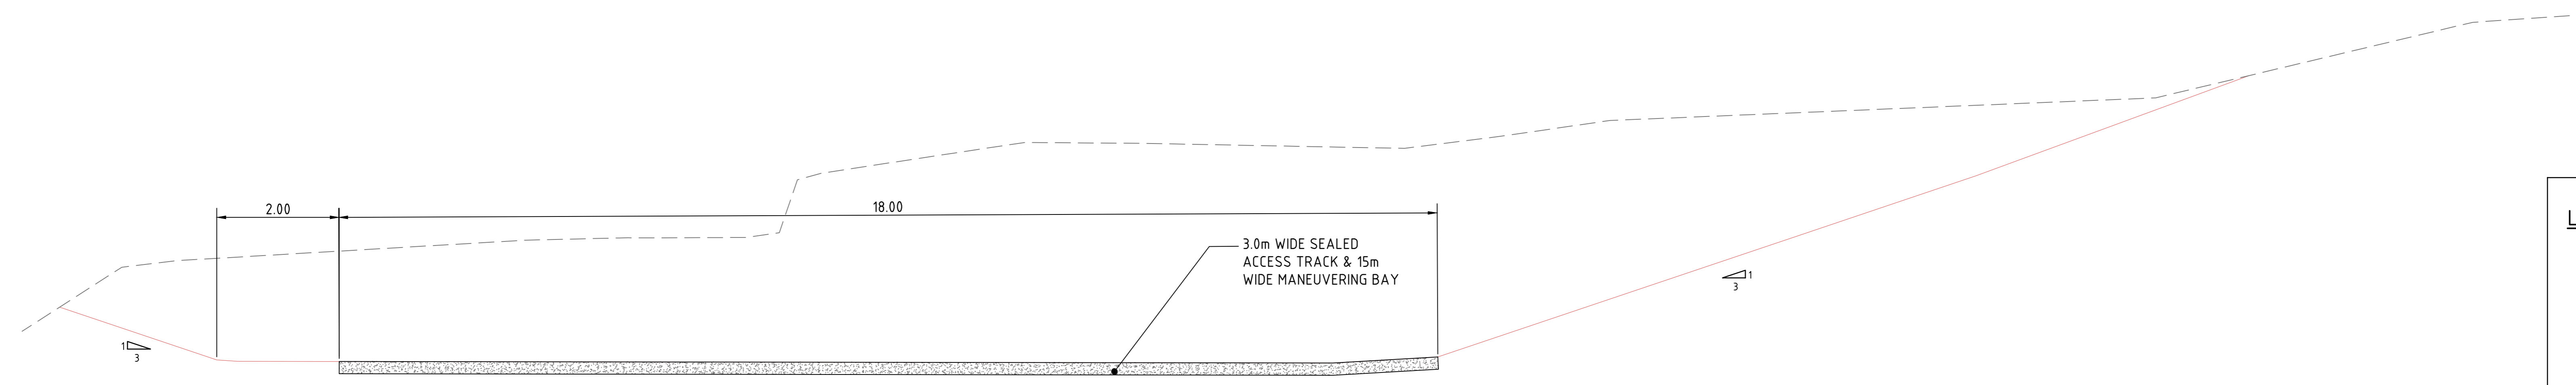
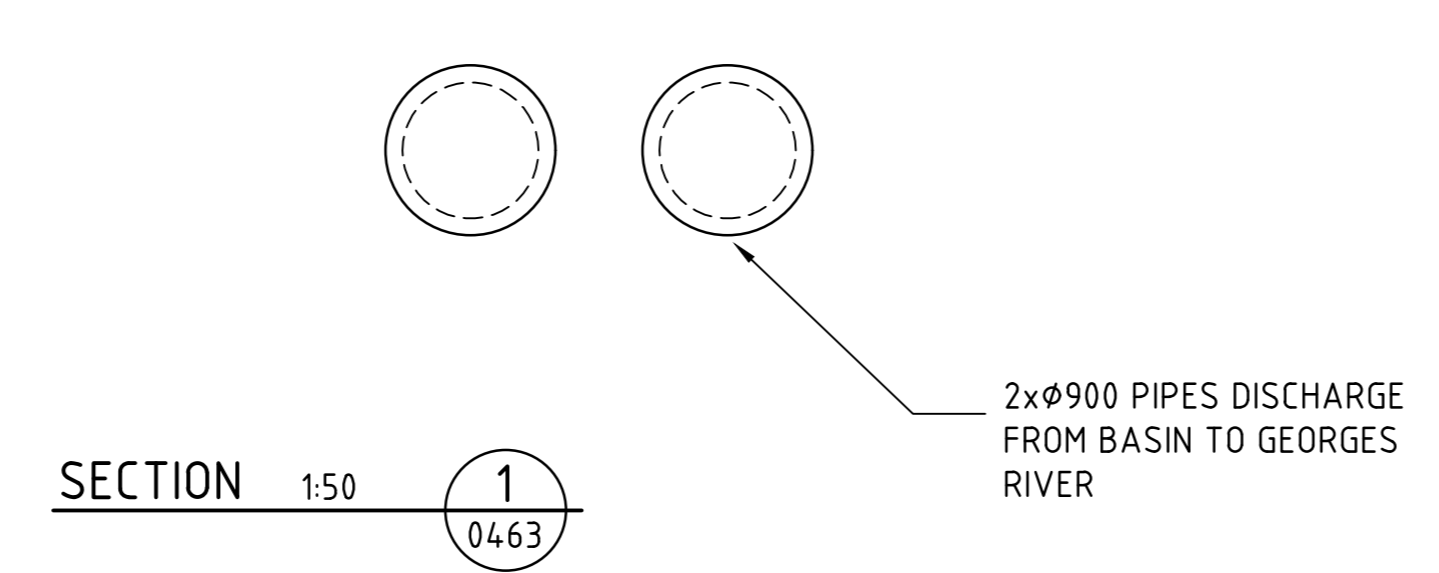


SECTION OSD8 DISCHARGE STRUCTURE
HORIZONTAL SCALE 1:200
VERTICAL SCALE 1:40

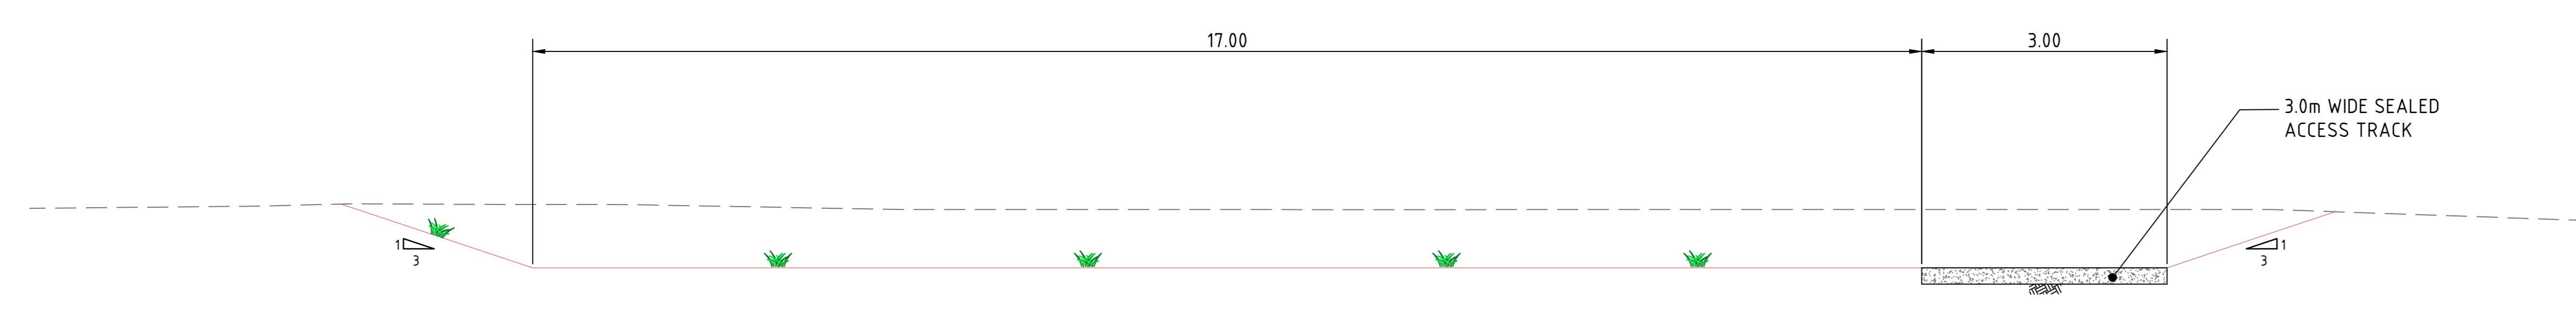


LEGEND:

- DESIGN SURFACE LEVEL
- - - EXISTING GROUND SURFACE
- - - - APPROXIMATE BASIN GRADING SURFACE
- ==== BASIN DISCHARGE PIPE

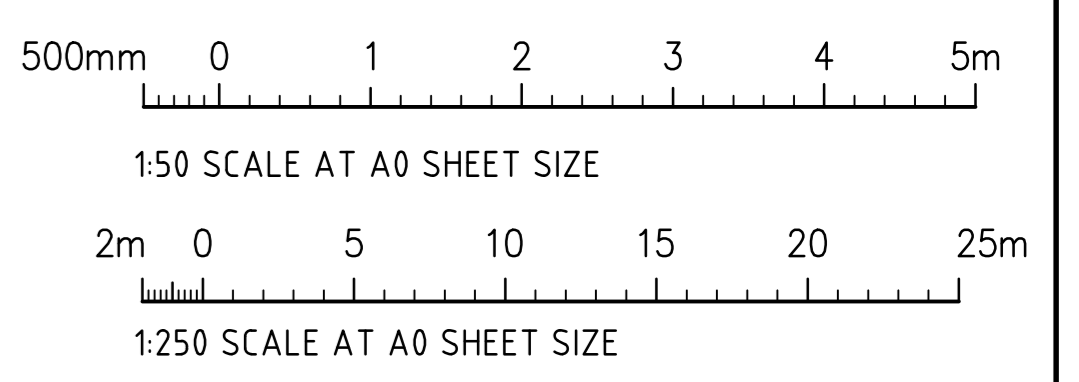

FOR CONSTRUCTION

AMENDMENTS	DATE	ISSUE	AMENDMENTS	DATE	ISSUE
REVISD AS CLOUDED	24.11.20	1			
ISSUED FOR CONSTRUCTION	24.06.20	0			
50% DESIGN COMPLETION	17.02.20	C			
ISSUED FOR POST APPROVALS	29.11.19	B			
PRELIMINARY ISSUE ONLY	18.10.19	A			

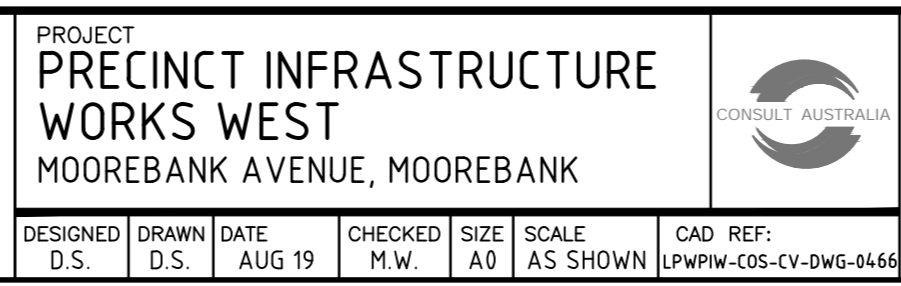

Costin Roe Consulting Pty Ltd.
Consulting Engineers
Level 1, 8 Windmill Street
Wahlab Bay, Sydney NSW 2000
Tel: (02) 9551-7899 Fax: (02) 9541-3721
email: mail@costinroe.com.au ©



DRAWING TITLE	OUTLET STRUCTURE 8 PLAN & SECTIONS
DRAWING No.	LPWPIW-COS-CV-DWG-0466
ISSUE	1