

CONTINUED IN INSET WINDOW





**LEGEND**  
 — CADASTRAL BOUNDARY

CONTINUED ON SKC159

INSET WINDOW

P1	ISSUED FOR INFORMATION	31/05/13
Issue	Description	Date

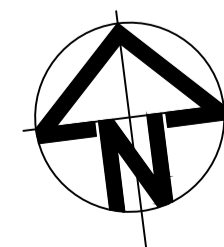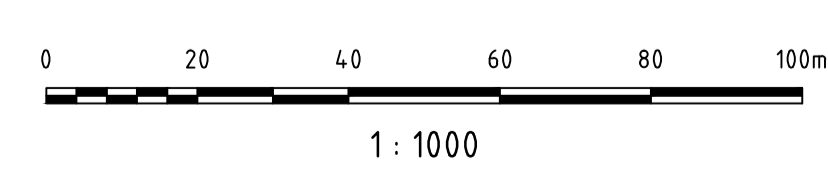

Client

Status: **PRELIMINARY**  
 NOT TO BE USED FOR CONSTRUCTION

Scales	1 : 1000	Current Issue Signatures
Original Size	A1	Drawn R. RUSSELL
Height	AHD	Designed R. RUSSELL
Grid		Checked
Filename	SKC158-Moorebank_Ave_Layout_Sheet_1.dwg	

Project

**SIMTA  
 MOOREBANK  
 INTERMODAL TERMINAL  
 FACILITY**

Title


**MOOREBANK AVENUE  
 PROPOSED LAYOUT  
 SHEET 1**

HYDER CONSULTING PTY LTD  
 ABN 76 104 485 289  
 Level 5, 141 Walker St  
 North Sydney NSW 2060  
 Australia  
 Tel: +61 (0)2 8907 9000  
 Fax: +61 (0)2 8907 9001  
 www.hyderconsulting.com  
 © Copyright reserved

Drawing No.	Project No.	Issue
SKC158	AA003760	P1


CONTINUED FROM SKC158

CONTINUED BELOW


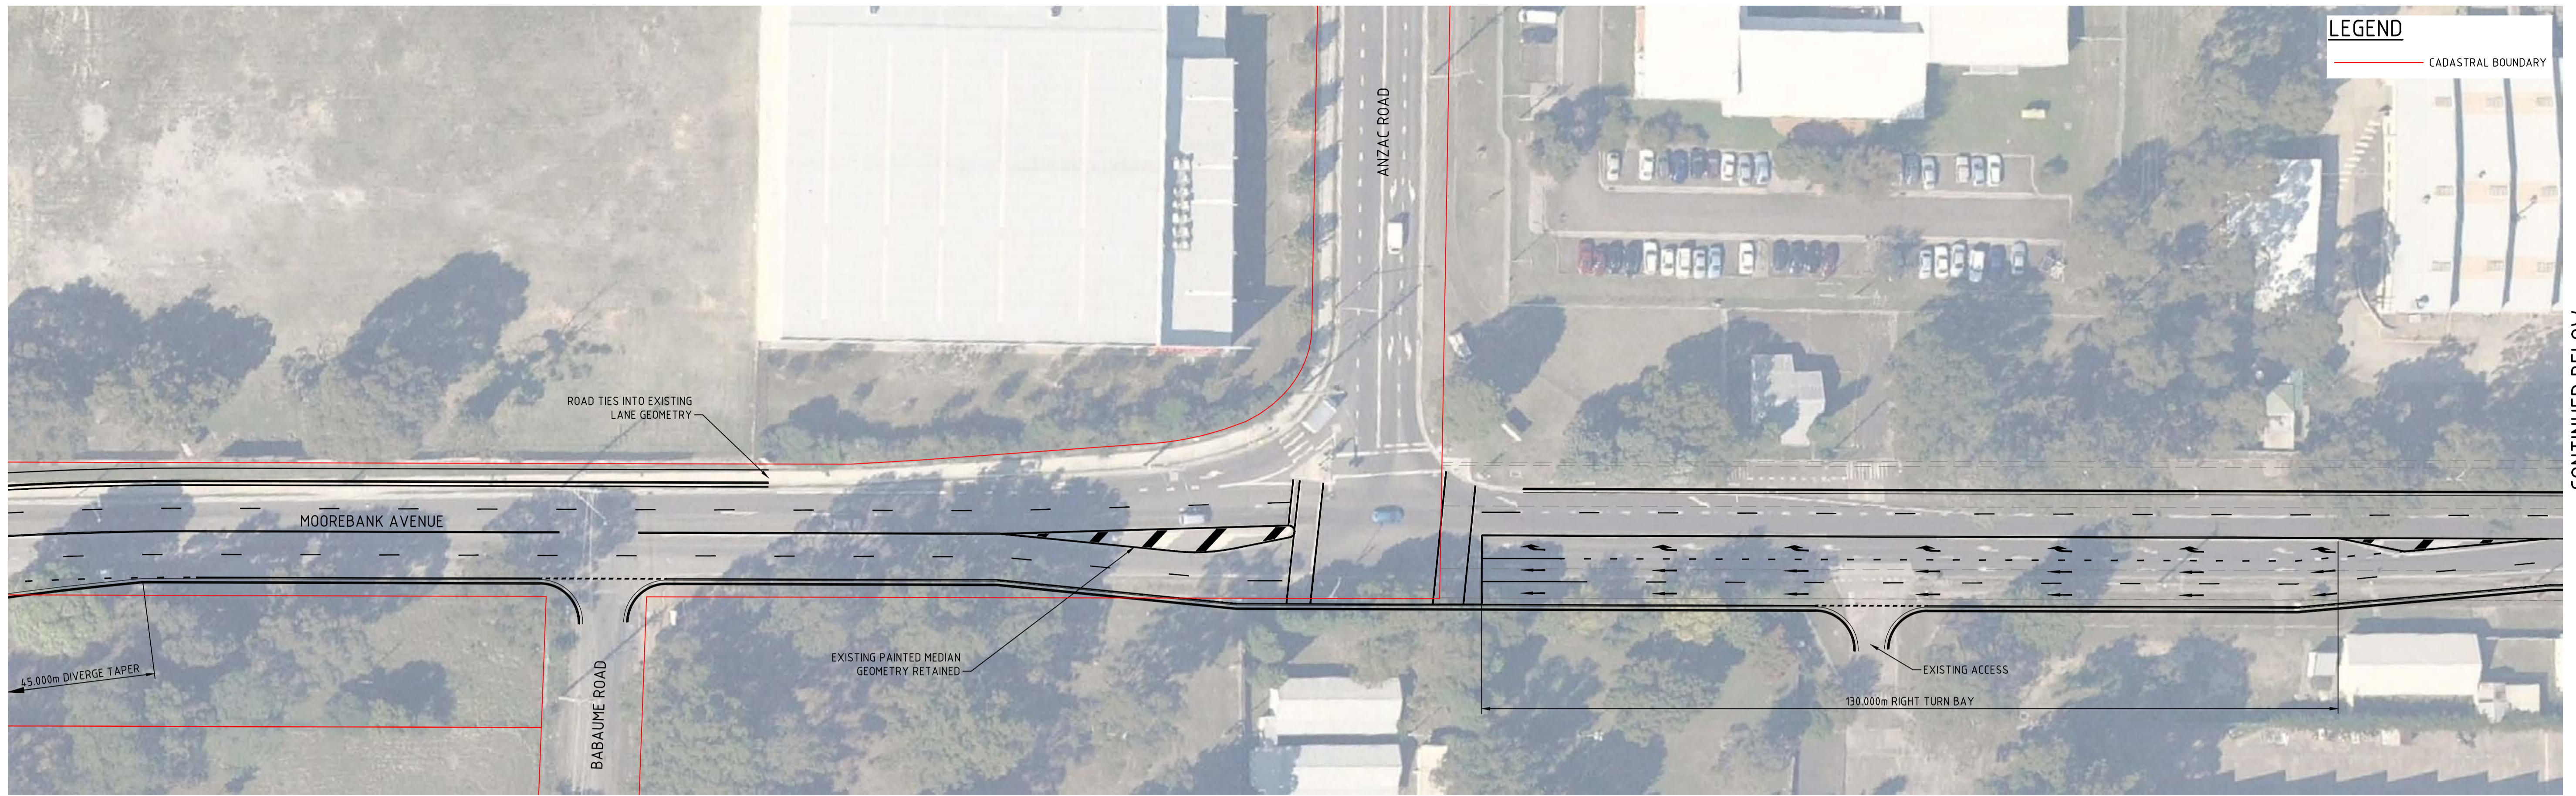


CONTINUED FROM ABOVE

CONTINUED ON SKC160

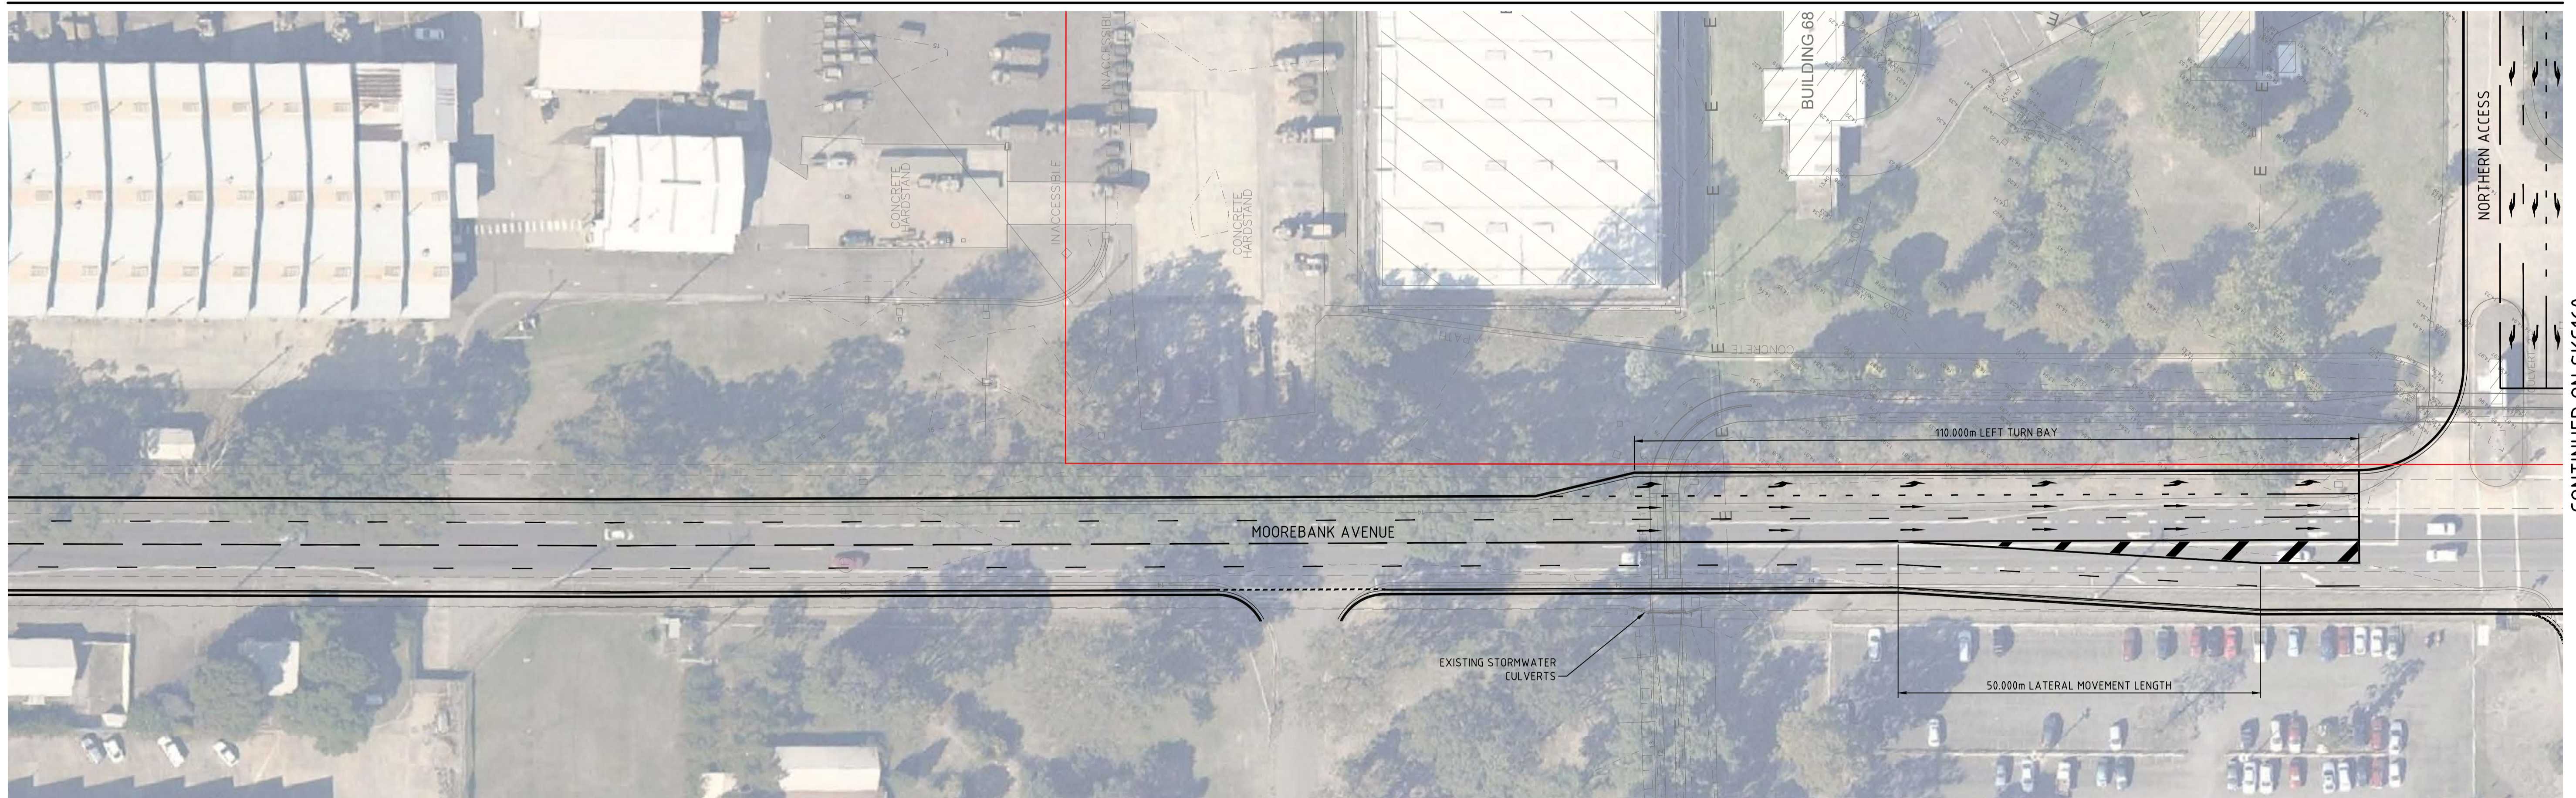

P1	ISSUED FOR INFORMATION	31/05/13
Issue	Description	Date

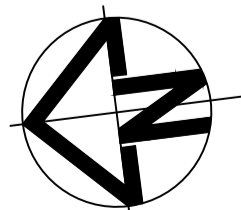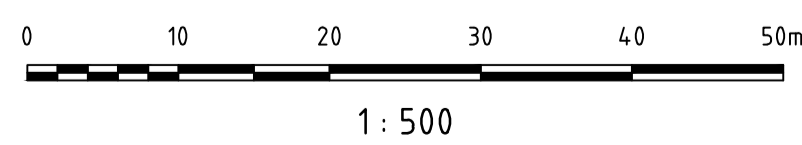

Client

Status		<b>PRELIMINARY</b> NOT TO BE USED FOR CONSTRUCTION	
Drawn	R. RUSSELL	Current Issue Signatures	
Original Size	A1	Designed	R. RUSSELL
Height Datum	AHD	Checked	
Grid		Approved	
Filename: SKC159-Moorebank_Ave_Layout_Sheet_2.dwg			

Project

**SIMTA  
MOOREBANK  
INTERMODAL TERMINAL  
FACILITY**

Title

**MOOREBANK AVENUE  
PROPOSED LAYOUT  
SHEET 2**

HYDER CONSULTING PTY LTD  
 ABN 76 104 485 289  
 Level 5, 141 Walker St  
 North Sydney NSW 2060  
 Australia  
 Tel: +61 (0)2 8907 9000  
 Fax: +61 (0)2 8907 9001  
 www.hyderconsulting.com  
 © Copyright reserved

Drawing No. SKC159 - Project No. AA003760 - Issue P1


CONTINUED FROM SKC159



**LEGEND**  
 — CADASTRAL BOUNDARY



CONTINUED BELOW

CONTINUED FROM ABOVE

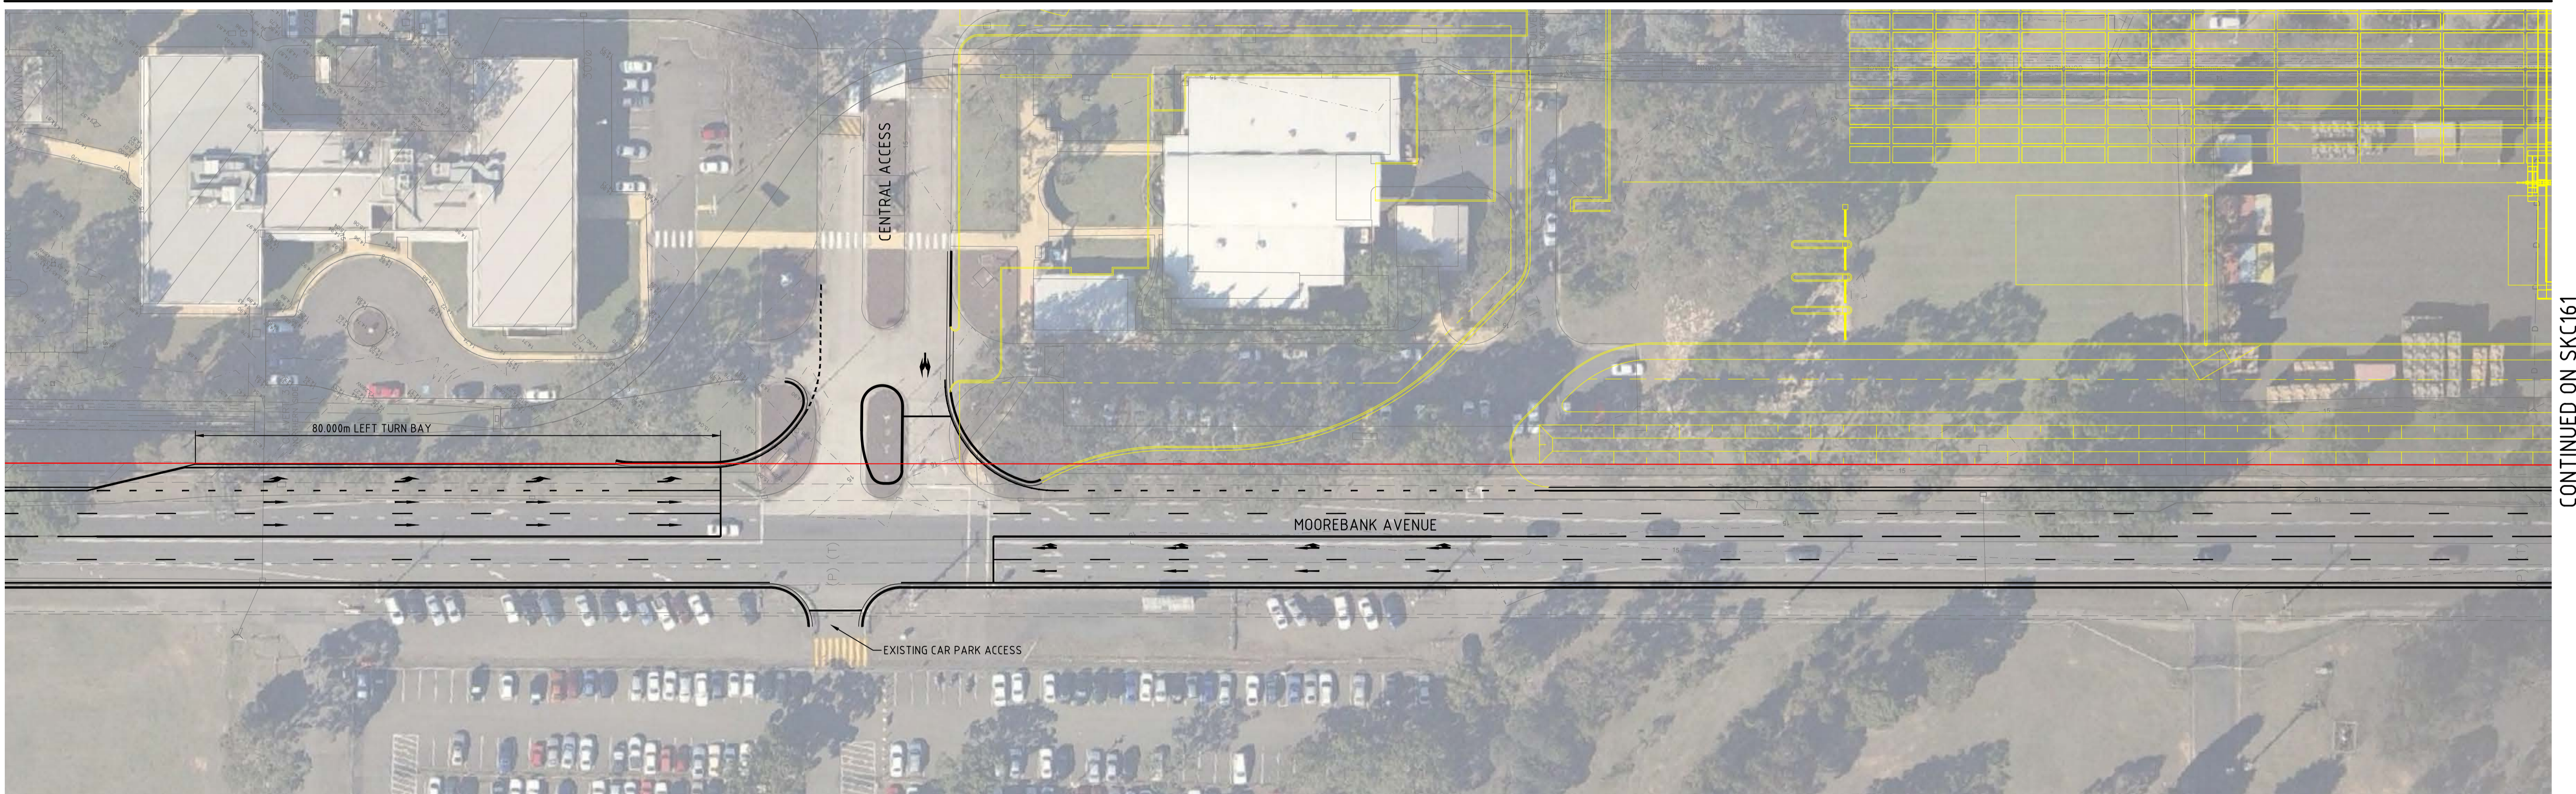

CONTINUED ON SKC161

P1	ISSUED FOR INFORMATION	31/05/13
Issue	Description	Date

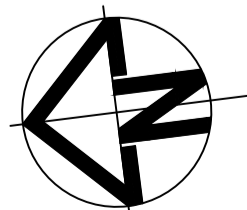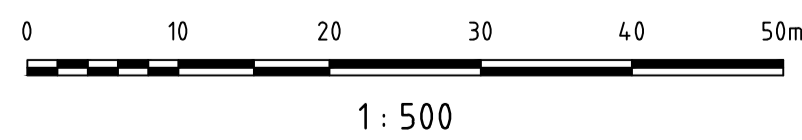

Client

Status		<b>PRELIMINARY</b> NOT TO BE USED FOR CONSTRUCTION	
Scales	1 : 500	Current Issue Signatures	
Original Size	A1	Drawn	R.RUSSELL
Height Datum	AHD	Designed	R.RUSSELL
Grid		Checked	
		Approved	
Filename: SKC160-Moorebank_Ave_Layout_Sheet_3.dwg			

Project

**SIMTA  
MOOREBANK  
INTERMODAL TERMINAL  
FACILITY**

Title


**MOOREBANK AVENUE  
PROPOSED LAYOUT  
SHEET 3**

HYDER CONSULTING PTY LTD  
 ABN 76 104 485 289  
 Level 5, 141 Walker St  
 North Sydney NSW 2060  
 Australia  
 Tel: +61 (0)2 8907 9000  
 Fax: +61 (0)2 8907 9001  
 www.hyderconsulting.com  
 © Copyright reserved

Drawing No. Project No. Issue  
 SKC160 — AA003760 — P1

CONTINUED FROM SKC160



CONTINUED BELOW

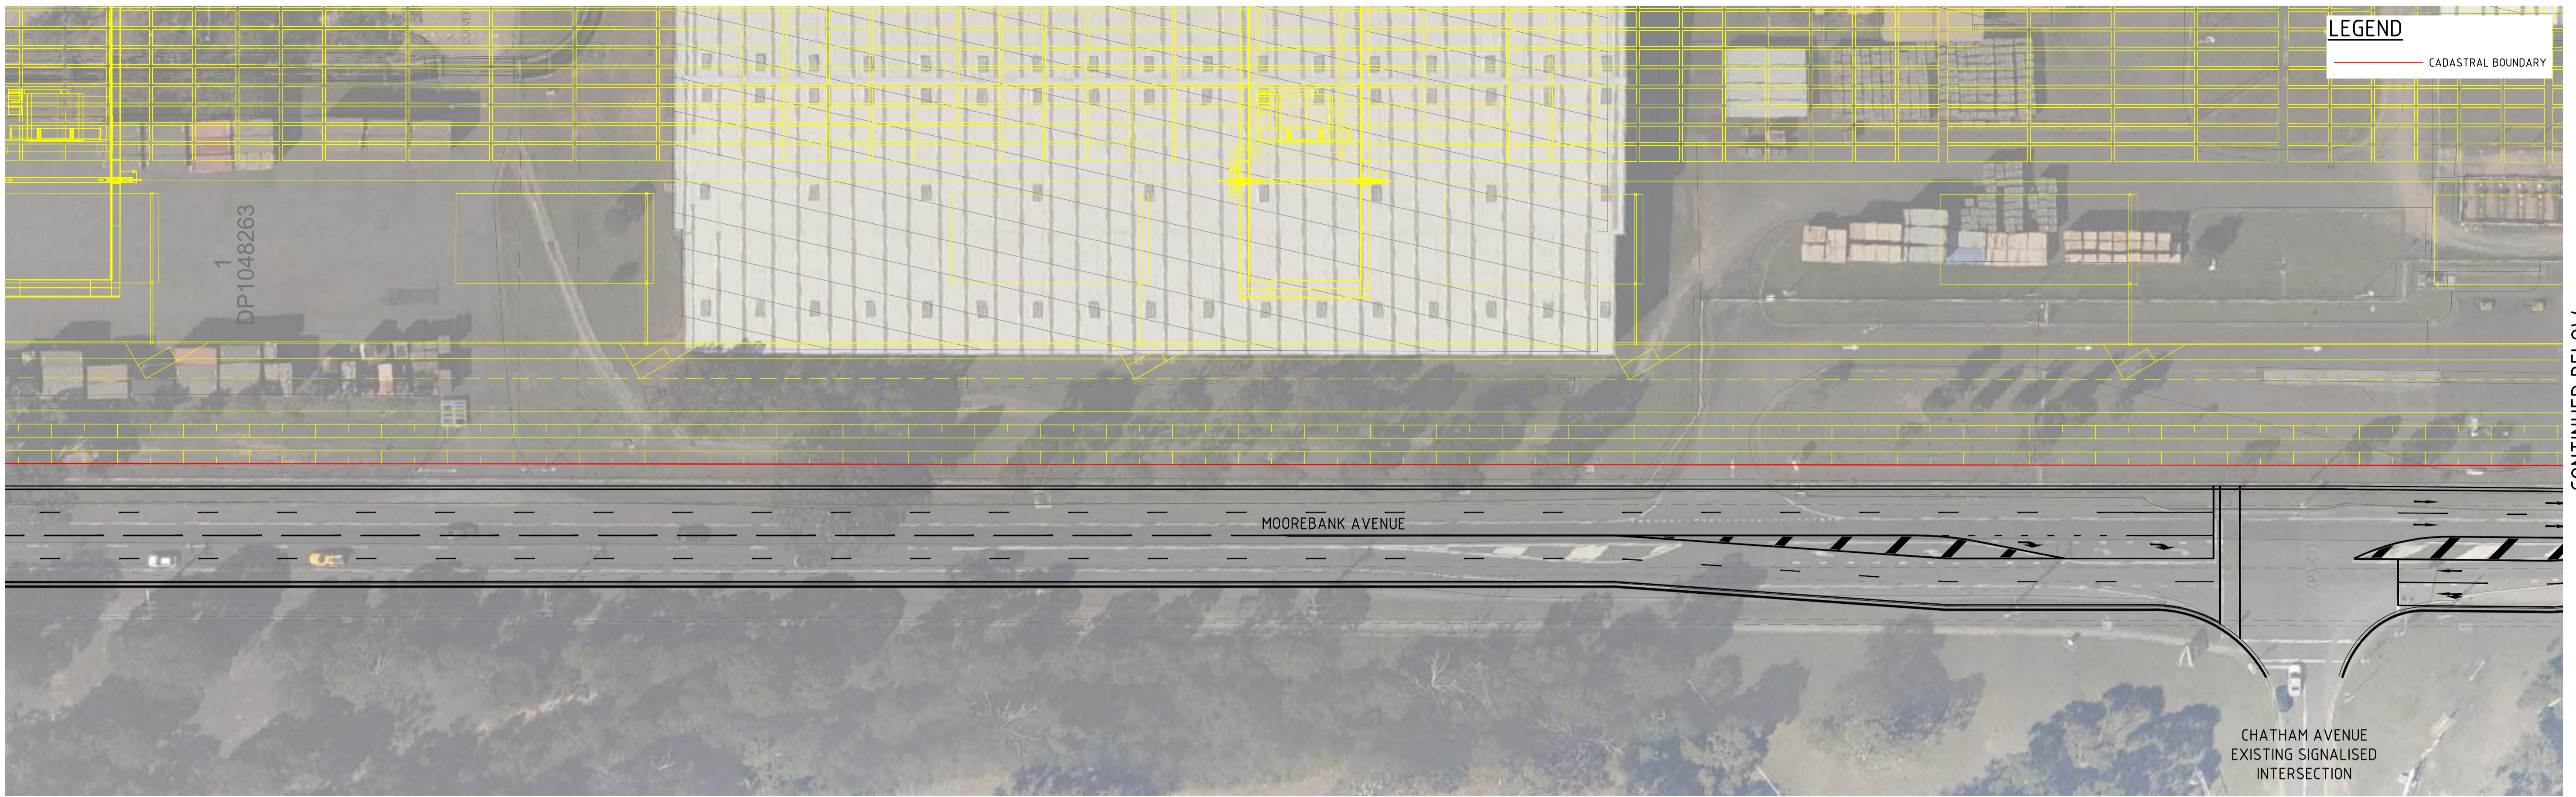

CONTINUED FROM ABOVE



P1	ISSUED FOR INFORMATION	31/05/13
Issue	Description	Date

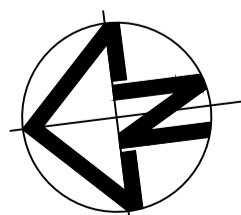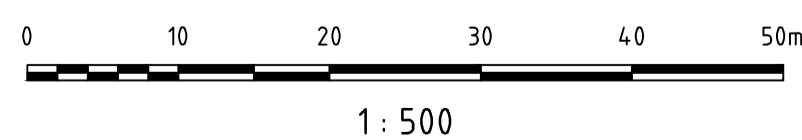

Client

Status	<b>PRELIMINARY</b> NOT TO BE USED FOR CONSTRUCTION	
Scales	1 : 500	Current Issue Signatures
Original Size	A1	Drawn R.RUSSELL
Height Datum	AHD	Designed R.RUSSELL
Grid		Checked
Filename:	SKC161-Moorebank_Ave_Layout_Sheet_4.dwg	

Project

**SIMTA  
MOOREBANK  
INTERMODAL TERMINAL  
FACILITY**

Title

**MOOREBANK AVENUE  
PROPOSED LAYOUT  
SHEET 4**

HYDER CONSULTING PTY LTD  
ABN 76 104 485 289  
Level 5, 141 Walker St  
North Sydney NSW 2060  
Australia  
Tel: +61 (0)2 8907 9000  
Fax: +61 (0)2 8907 9001  
www.hyderconsulting.com  
© Copyright reserved

Drawing No. | Project No. | Issue  
SKC161 - AA003760 - P1