


# POST APPROVALS

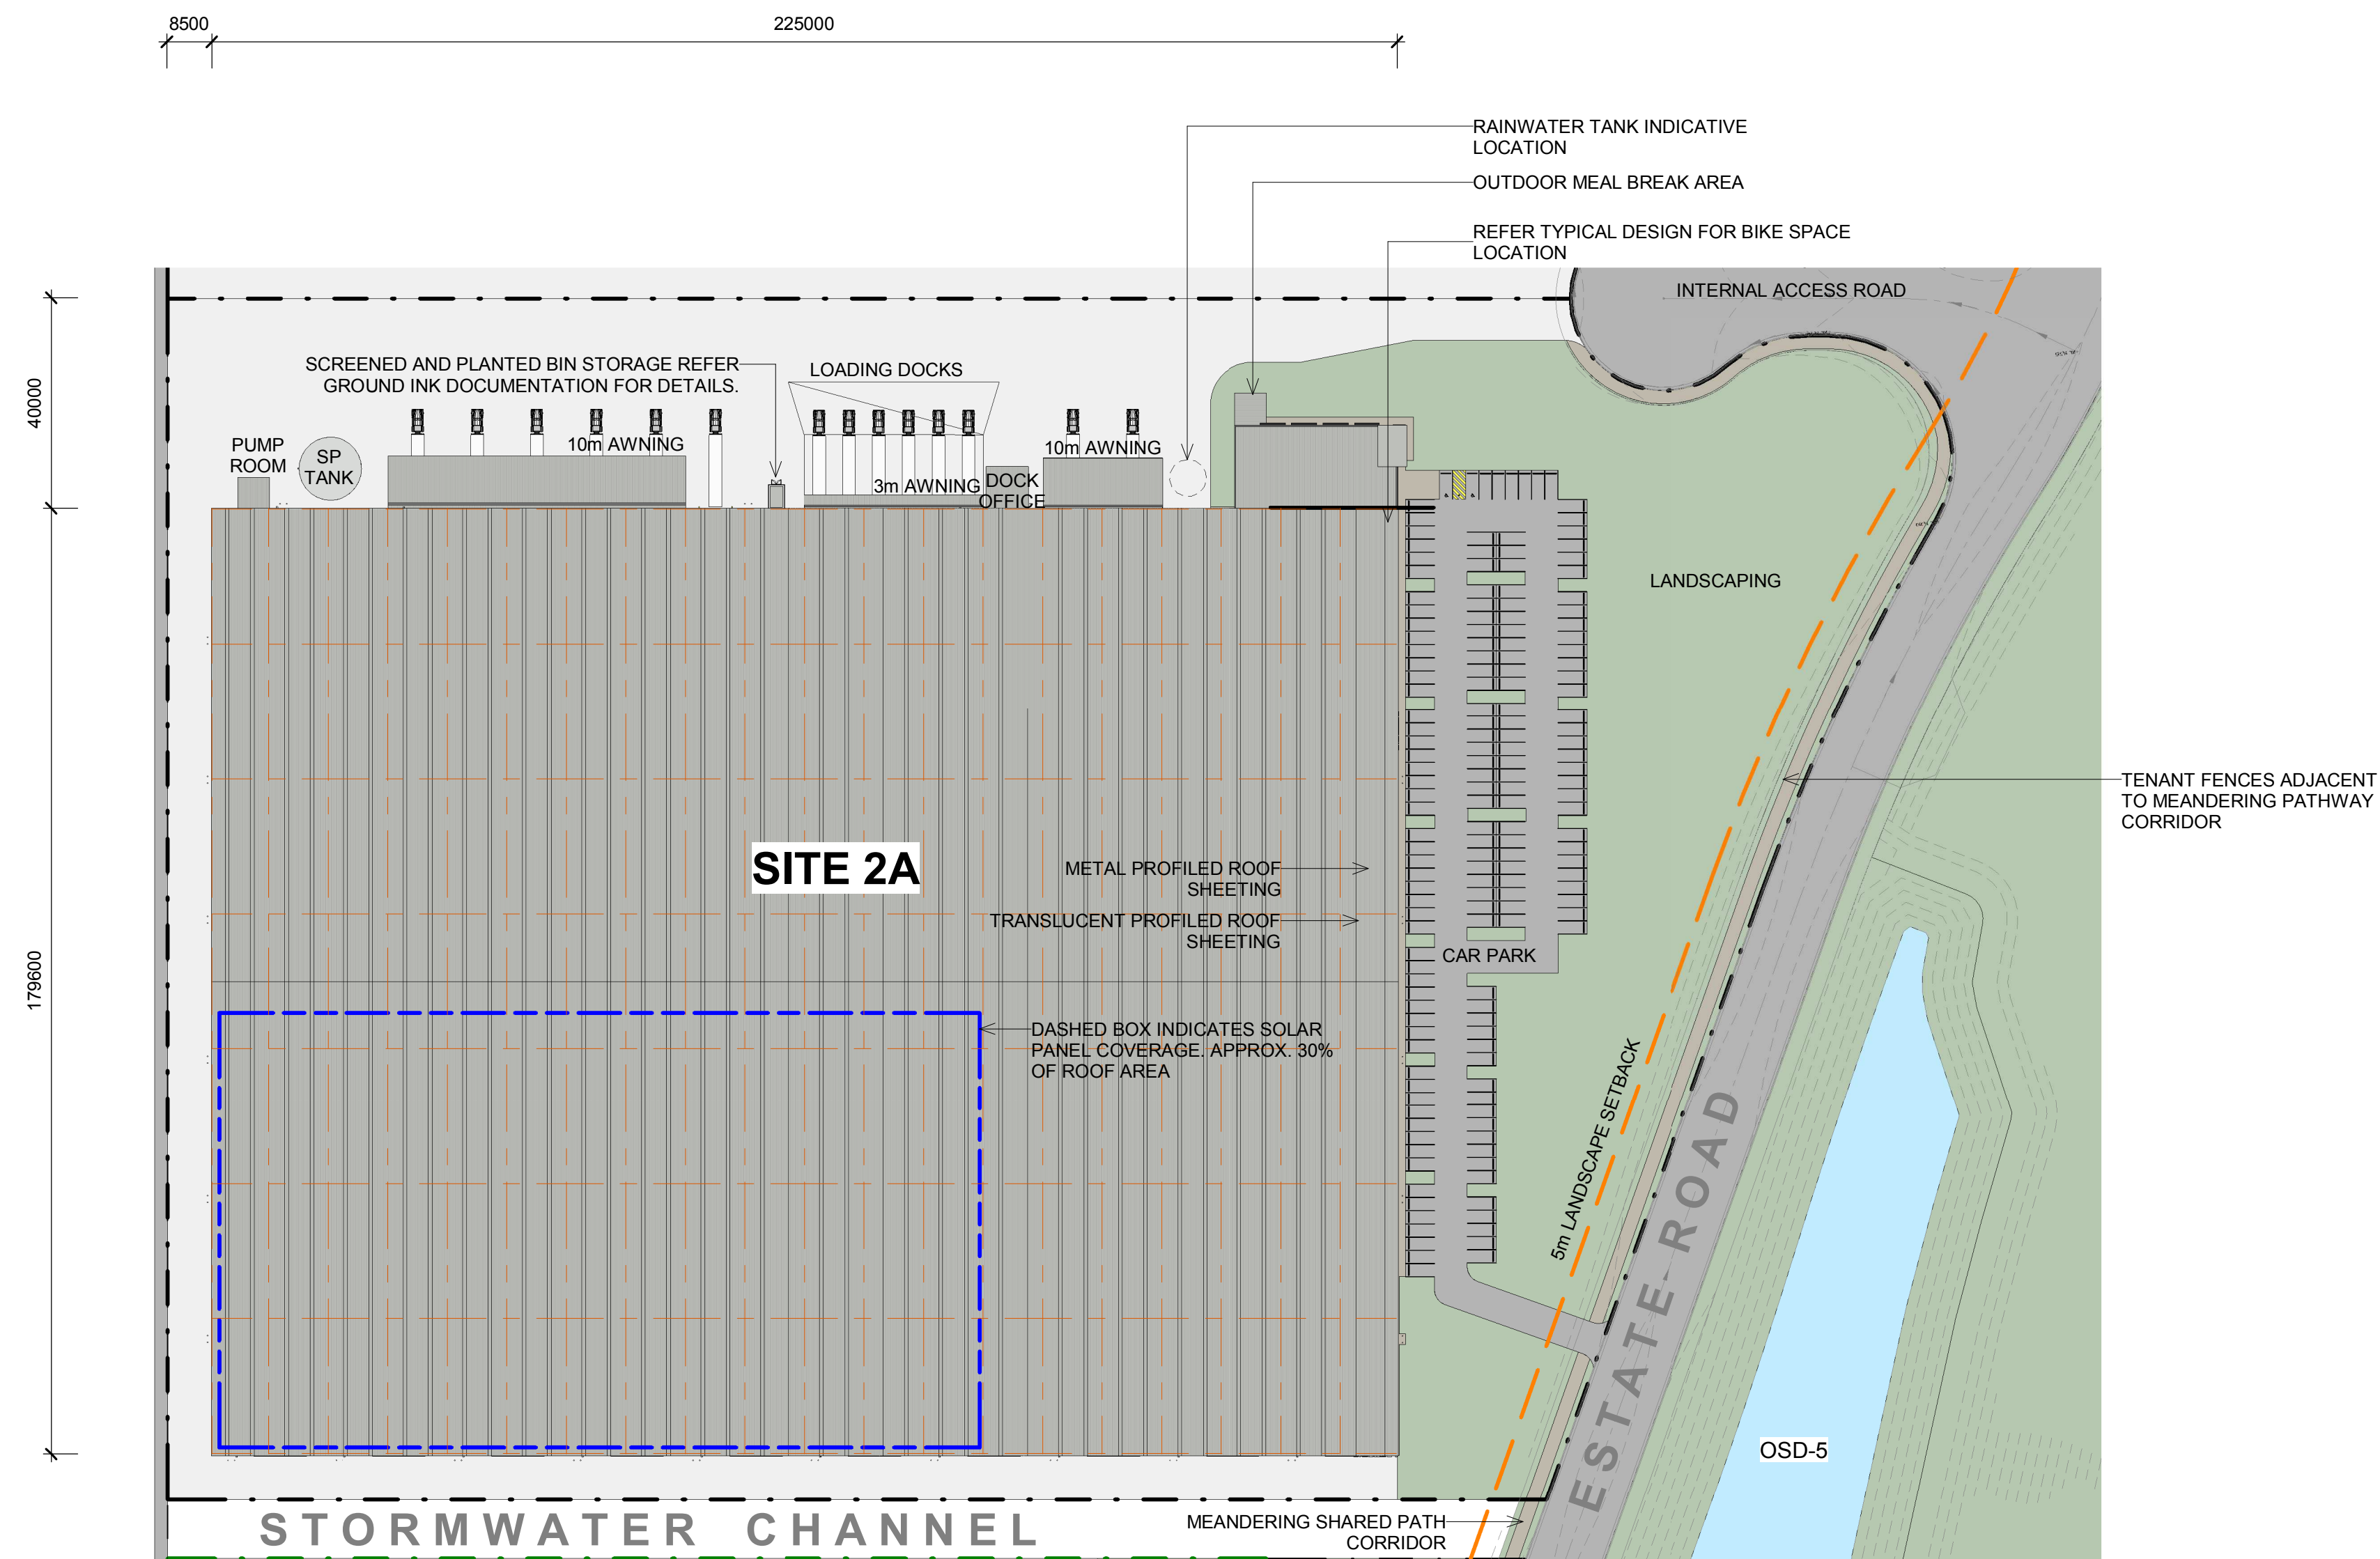


**LEGEND:**

- - - MPW SITE BOUNDARY
- - - MPW STAGE 2 OPERATIONAL BOUNDARY (SSD 5066)
- - - LOT BOUNDARY
- PART CONDITION B2 SETBACK
- TOP OF BANK
- LIMIT OF 1:100 YEAR FLOOD EXTENT
- - - ASSET PROTECTION ZONE SETBACK

**NOTES:**  
 1. ALL LEVELS ARE INDICATIVE & SHOULD BE READ IN CONJUNCTION WITH CIVIL ENG. DWGS FOR FINAL LEVELS OF ALL EARTH WORKS  
 2. ALL SERVICES RELOCATION TO BE CONFIRMED BY ENG.

-This drawing and design is subject to Reid Campbell (NSW) Pty Ltd copyright and may not be reproduced without prior written consent. Contractor to verify all dimensions on site before commencing work. Report all discrepancies to project manager prior to construction. Figured dimensions to be taken in preference to scaled drawings. All work is to conform to relevant Australian Standards and other Codes as applicable, together with other Authorities' requirements and regulations.  
 NSW Registered Architect Mark David Roach, 10332  
 NSW Registered Architect James Webb, 10187

Issue	Description	Date	Ver
A	FOR REVIEW	05/09/2019	
B	FOR REVIEW	23/09/2019	
C	ISSUE FOR INFORMATION	15/10/2019	
D	ISSUE FOR INFORMATION	25/10/2019	
E	ISSUE FOR INFORMATION	12/11/2019	
F	ISSUE FOR INFORMATION	13/12/2019	

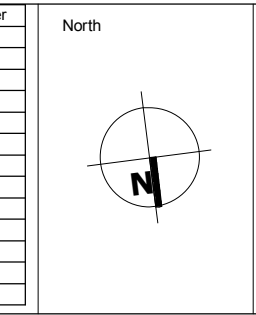

Notes  
 ALL DIMENSIONS ARE APPROXIMATE AND ARE TO BE VERIFIED BY A REGISTERED LAND SURVEYOR.

Project  
**MOOREBANK PRECINCT WEST STAGE 2**  
 Project Address  
 MOOREBANK AVENUE, MOOREBANK, NSW



Architect  
**REIDCAMPBELL**  
 Architecture, Interiors, Planning  
 ACN 022 933 801 ABN 28 317 656 875  
 Level 15, 124 Walker Street  
 North Sydney NSW 2060 Australia  
 Tel: 61 02 9954 5011 Email: sydney@reidcampbell.com  
 Fax: 61 02 9954 4946 Web: www.reidcampbell.com

Drawing Title  
**POST APPROVALS - 2A LOT PLAN**

Drawn	Checked	Print Date	Scale
SS	MF	13/12/2019 3:19:29 PM	As indicated
Project Number 115123			Issue <b>F</b>
Drawing Number <b>PIWW-RCG-AR-DWG-0111</b>			