
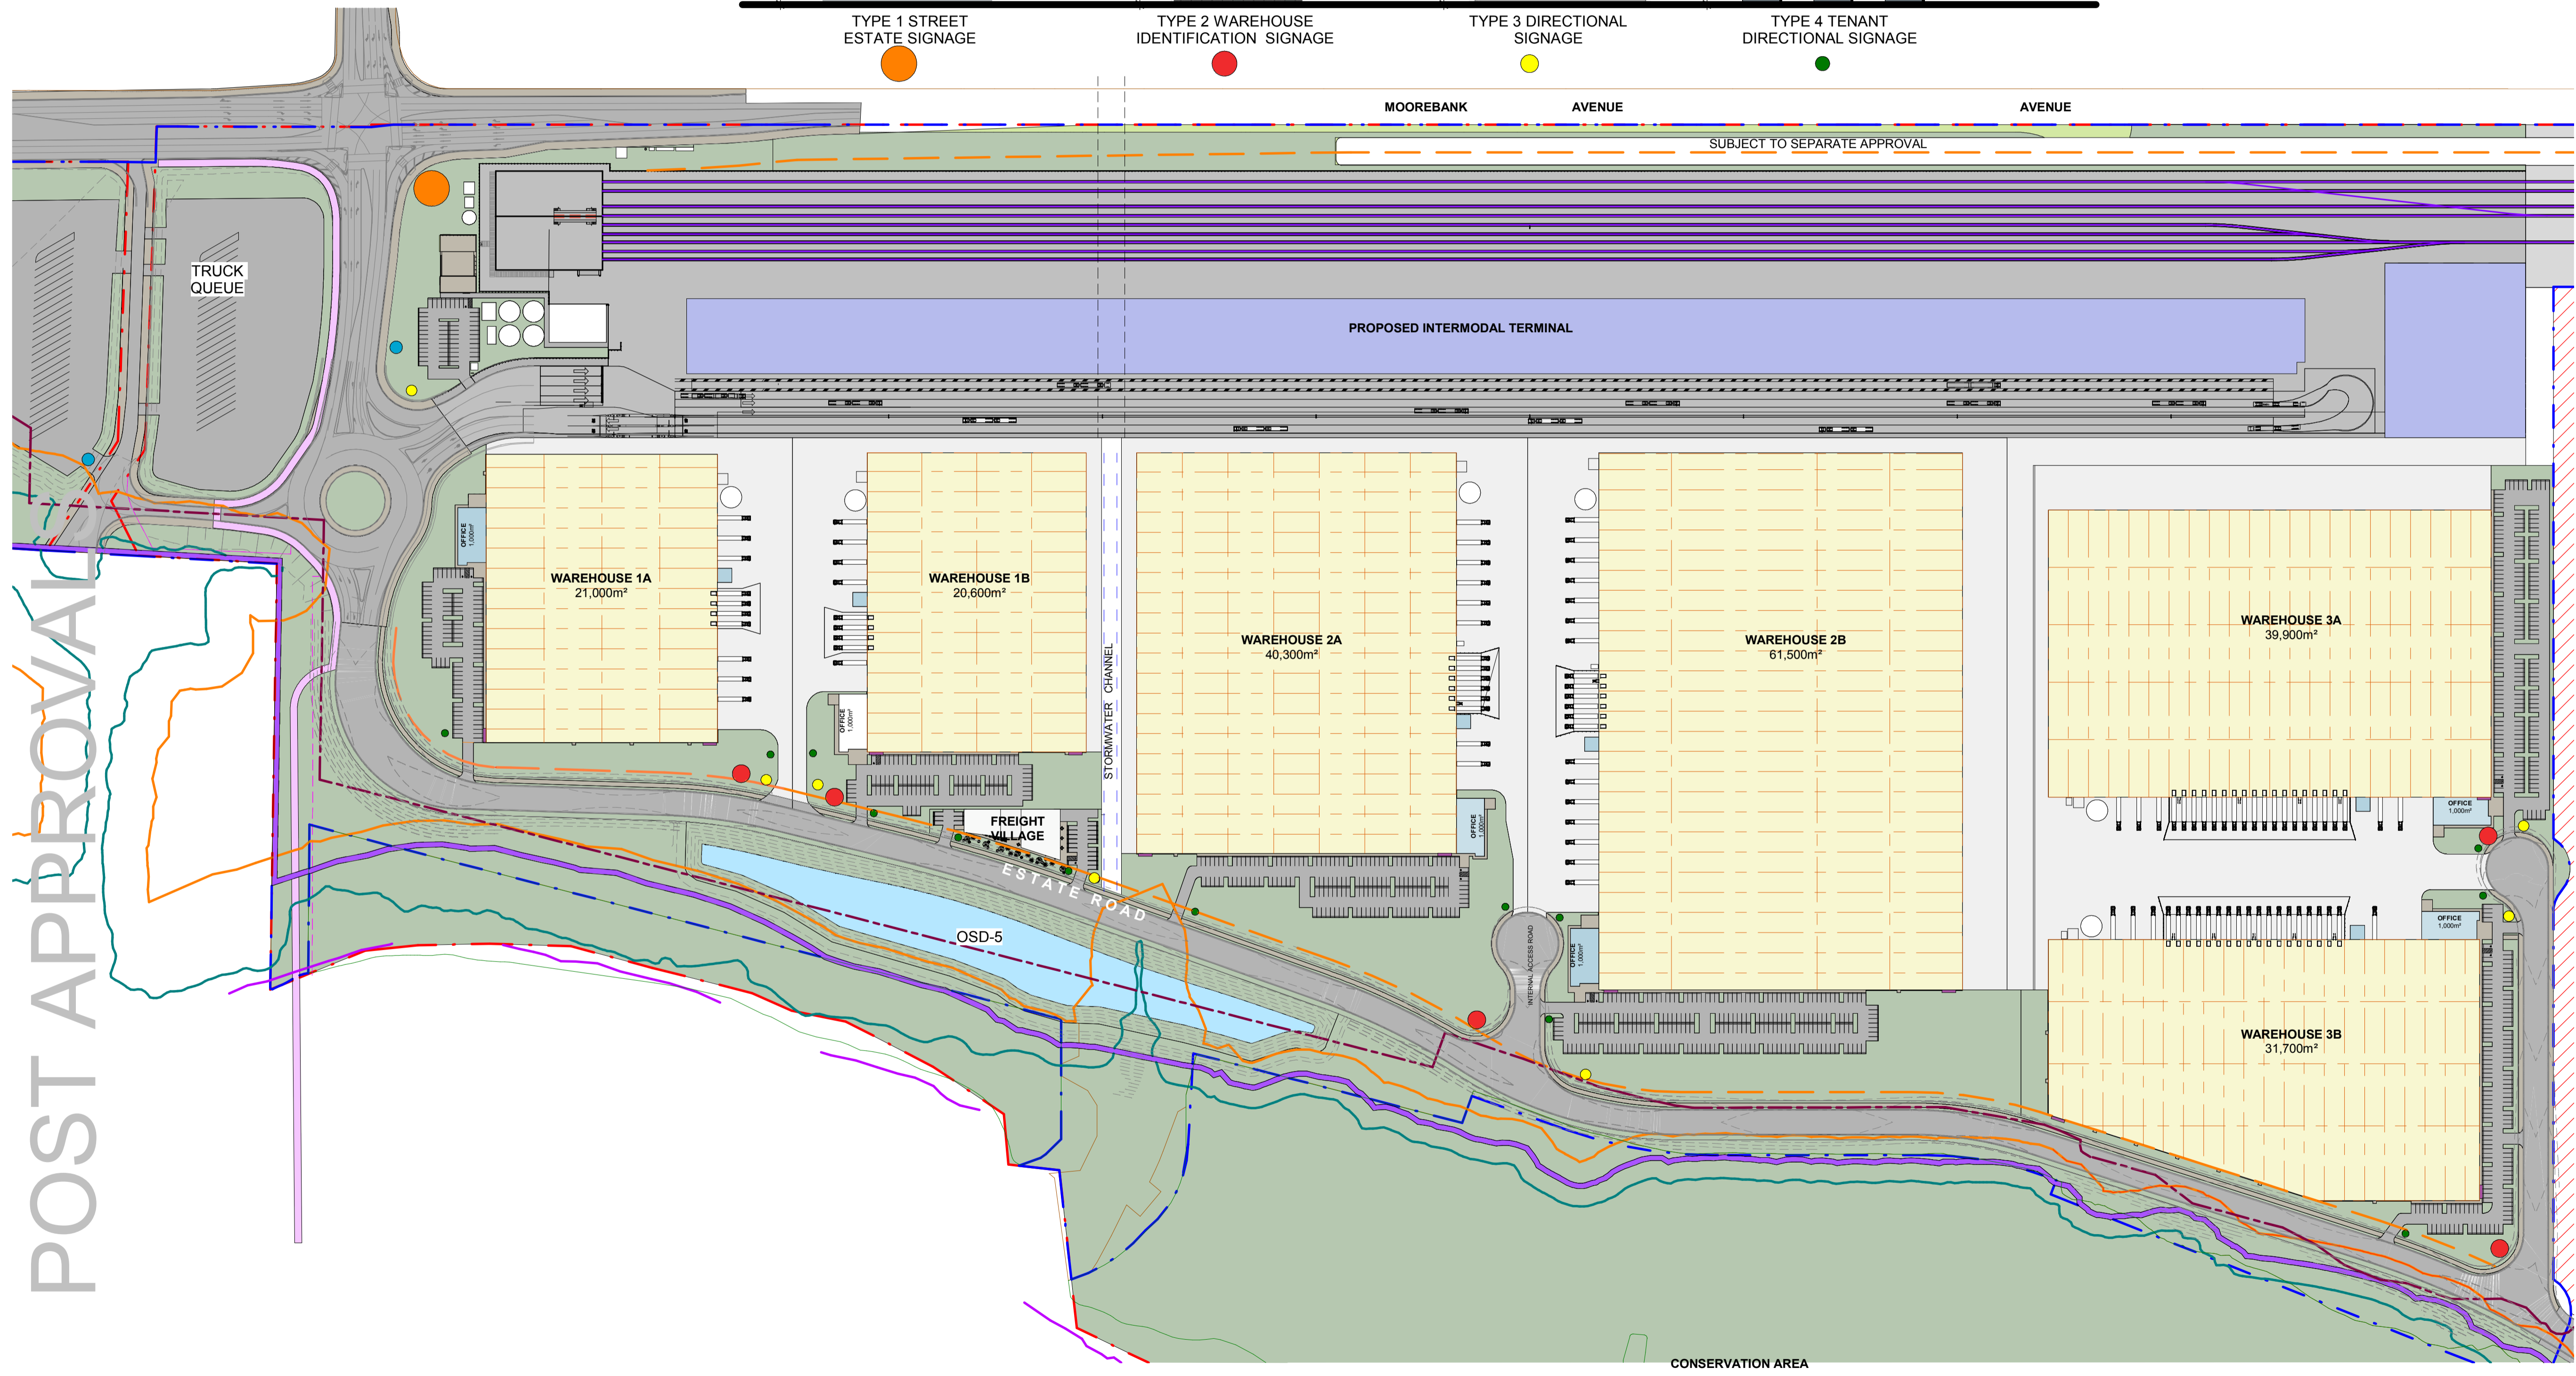


1 0191 INDICATIVE SIGNAGE NTS

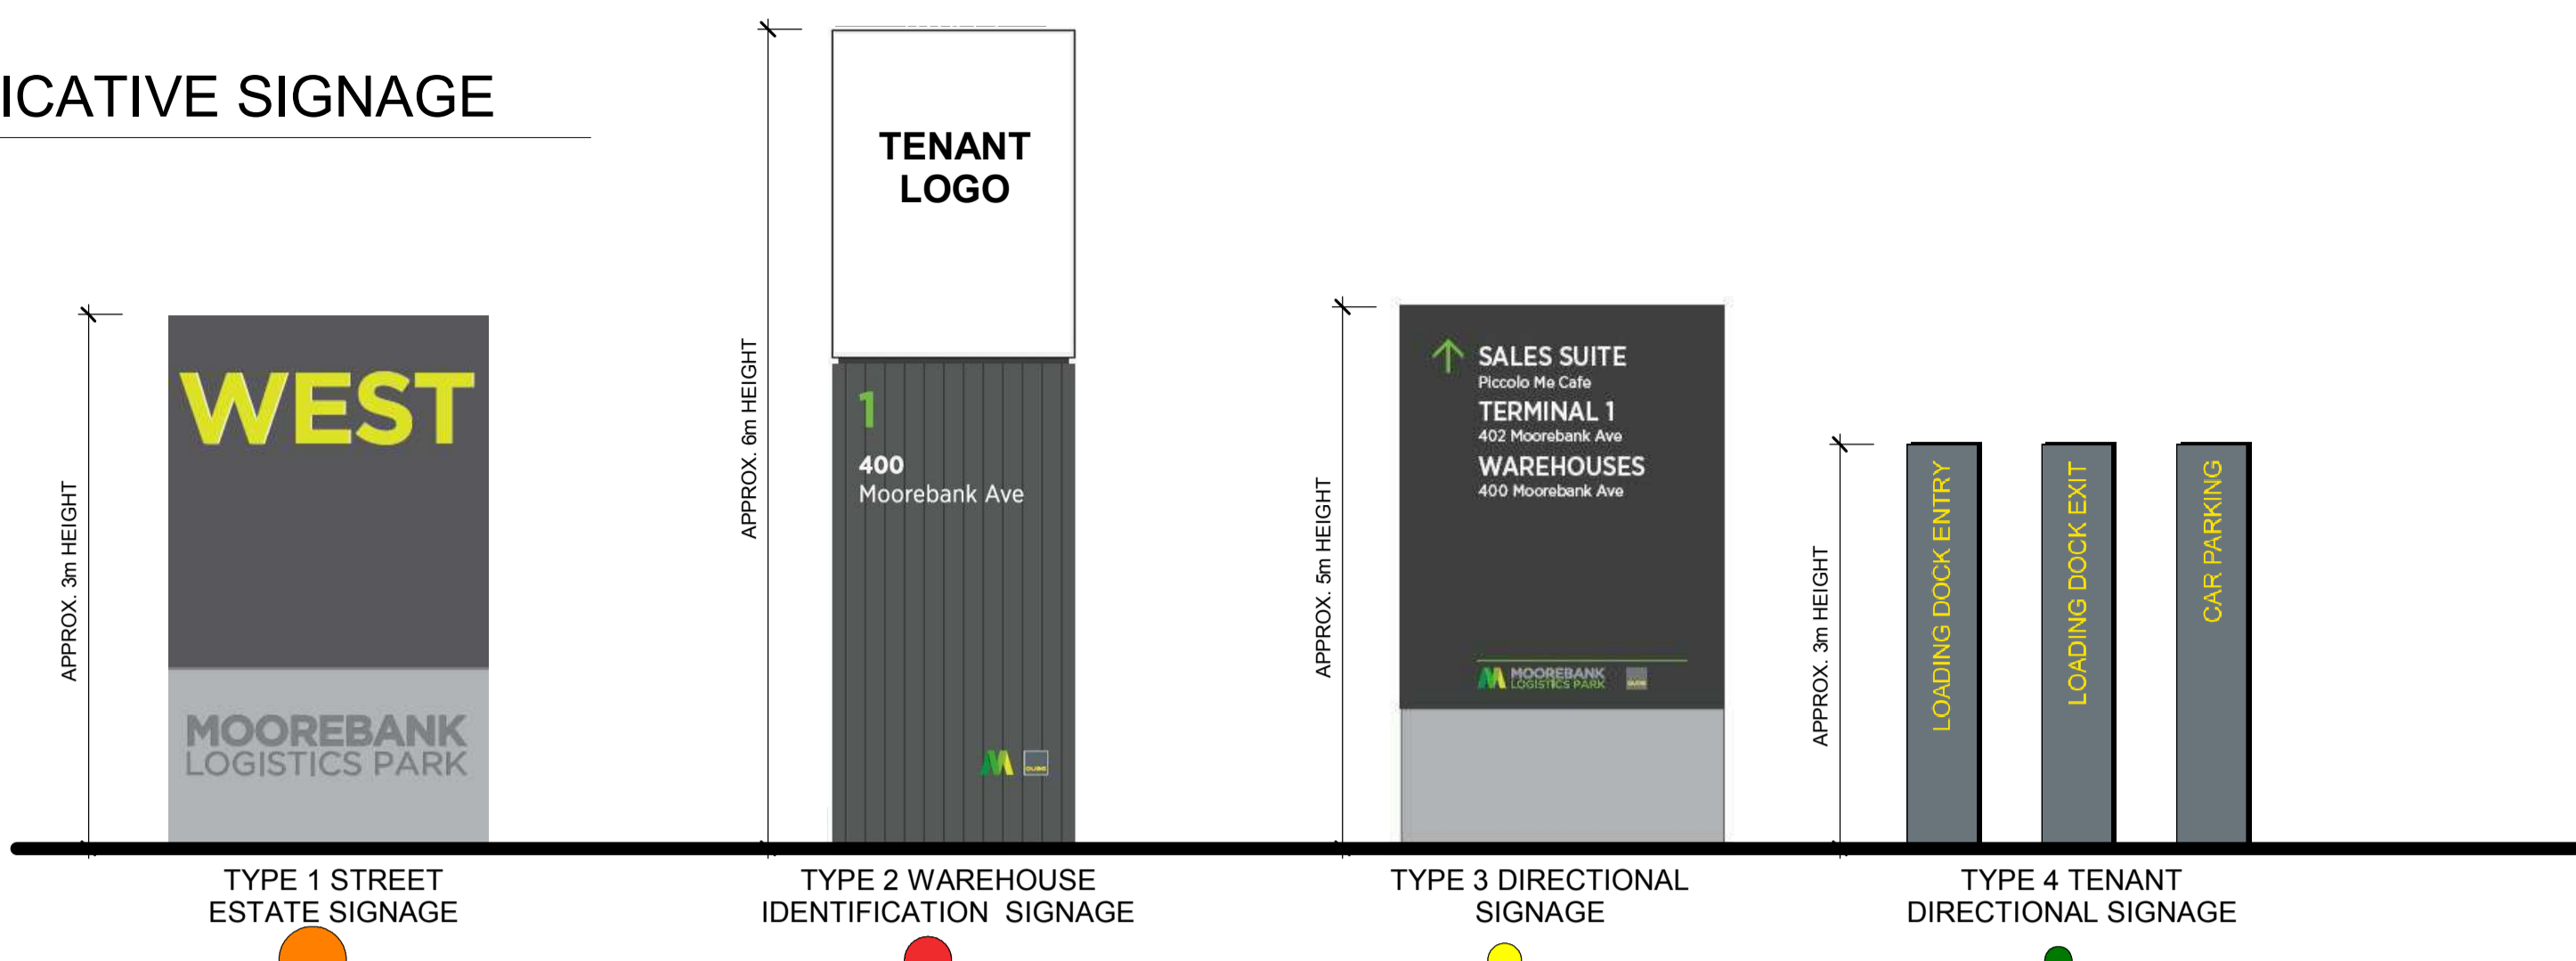

POST APPROVAL

- LEGEND:**
- TYPE 1 ESTATE SIGNAGE
 - TYPE 2 STREET SIGNAGE
 - TYPE 3 TENANT IDENTIFICATION SIGNAGE
 - TYPE 4 DIRECTION SIGNAGE
 - TYPE 5 CORPORATE SIGNAGE
 - TYPE 6 VARIABLE SIGNAGE PANEL

NOTES:
 1. ALL LEVELS AND EXTENTS ARE INDICATIVE & SHOULD BE READ IN CONJUNCTION WITH CIVIL ENG. DWGS FOR FINAL LEVELS OF ALL EARTH WORKS AND EXCAVATION.
 2. ALL SERVICES RELOCATION TO BE CONFIRMED BY ENG.

This drawing and design is subject to Reid Campbell (NSW) Pty Ltd copyright and may not be reproduced without prior written consent. Contractor to verify all dimensions on site before commencing work. Report all discrepancies to project manager prior to construction. Figured dimensions to be taken in preference to scaled drawings. All work is to conform to relevant Australian Standards and other Codes as applicable, together with other Authorities' requirements and regulations.
 NSW Registered Architect Mark David Roach, 10332
 NSW Registered Architect James Webb, 10187

Issue	Description	Date	Ver
A	ISSUE FOR INFORMATION	25/10/2019	
B	ISSUE FOR INFORMATION	12/11/2019	
C	ISSUE FOR INFORMATION	13/12/2019	

Notes
 ALL DIMENSIONS ARE APPROXIMATE AND ARE TO BE VERIFIED BY A REGISTERED LAND SURVEYOR.

Project
MOOREBANK PRECINCT WEST STAGE 2
 Project Address
 MOOREBANK AVENUE, MOOREBANK, NSW

Owner / Developer
 SIMTA SYDNEY INTERMODAL TERMINAL ALLIANCE

Project Manager
 TACTICAL GROUP

Architect
 REID CAMPBELL
 Architecture, Interiors, Planning
 ACN 022 933 801 ABN 28 317 656 875
 Level 15, 124 Walker Street
 North Sydney NSW 2060 Australia
 Tel: 61 02 9954 5011 Email: sydney@reidcampbell.com
 Fax: 61 02 9954 4946 Web: www.reidcampbell.com

Drawing Title
POST APPROVALS - SIGNAGE LOCATION PLAN

Drawn	Checked	Print Date	Scale
SS	Checke	3/12/2019 3:19:50 PM	As indicated
Project Number	Issue		
115123	C		
Drawing Number			
PIWW-RCG-AR-DWG-0191			