
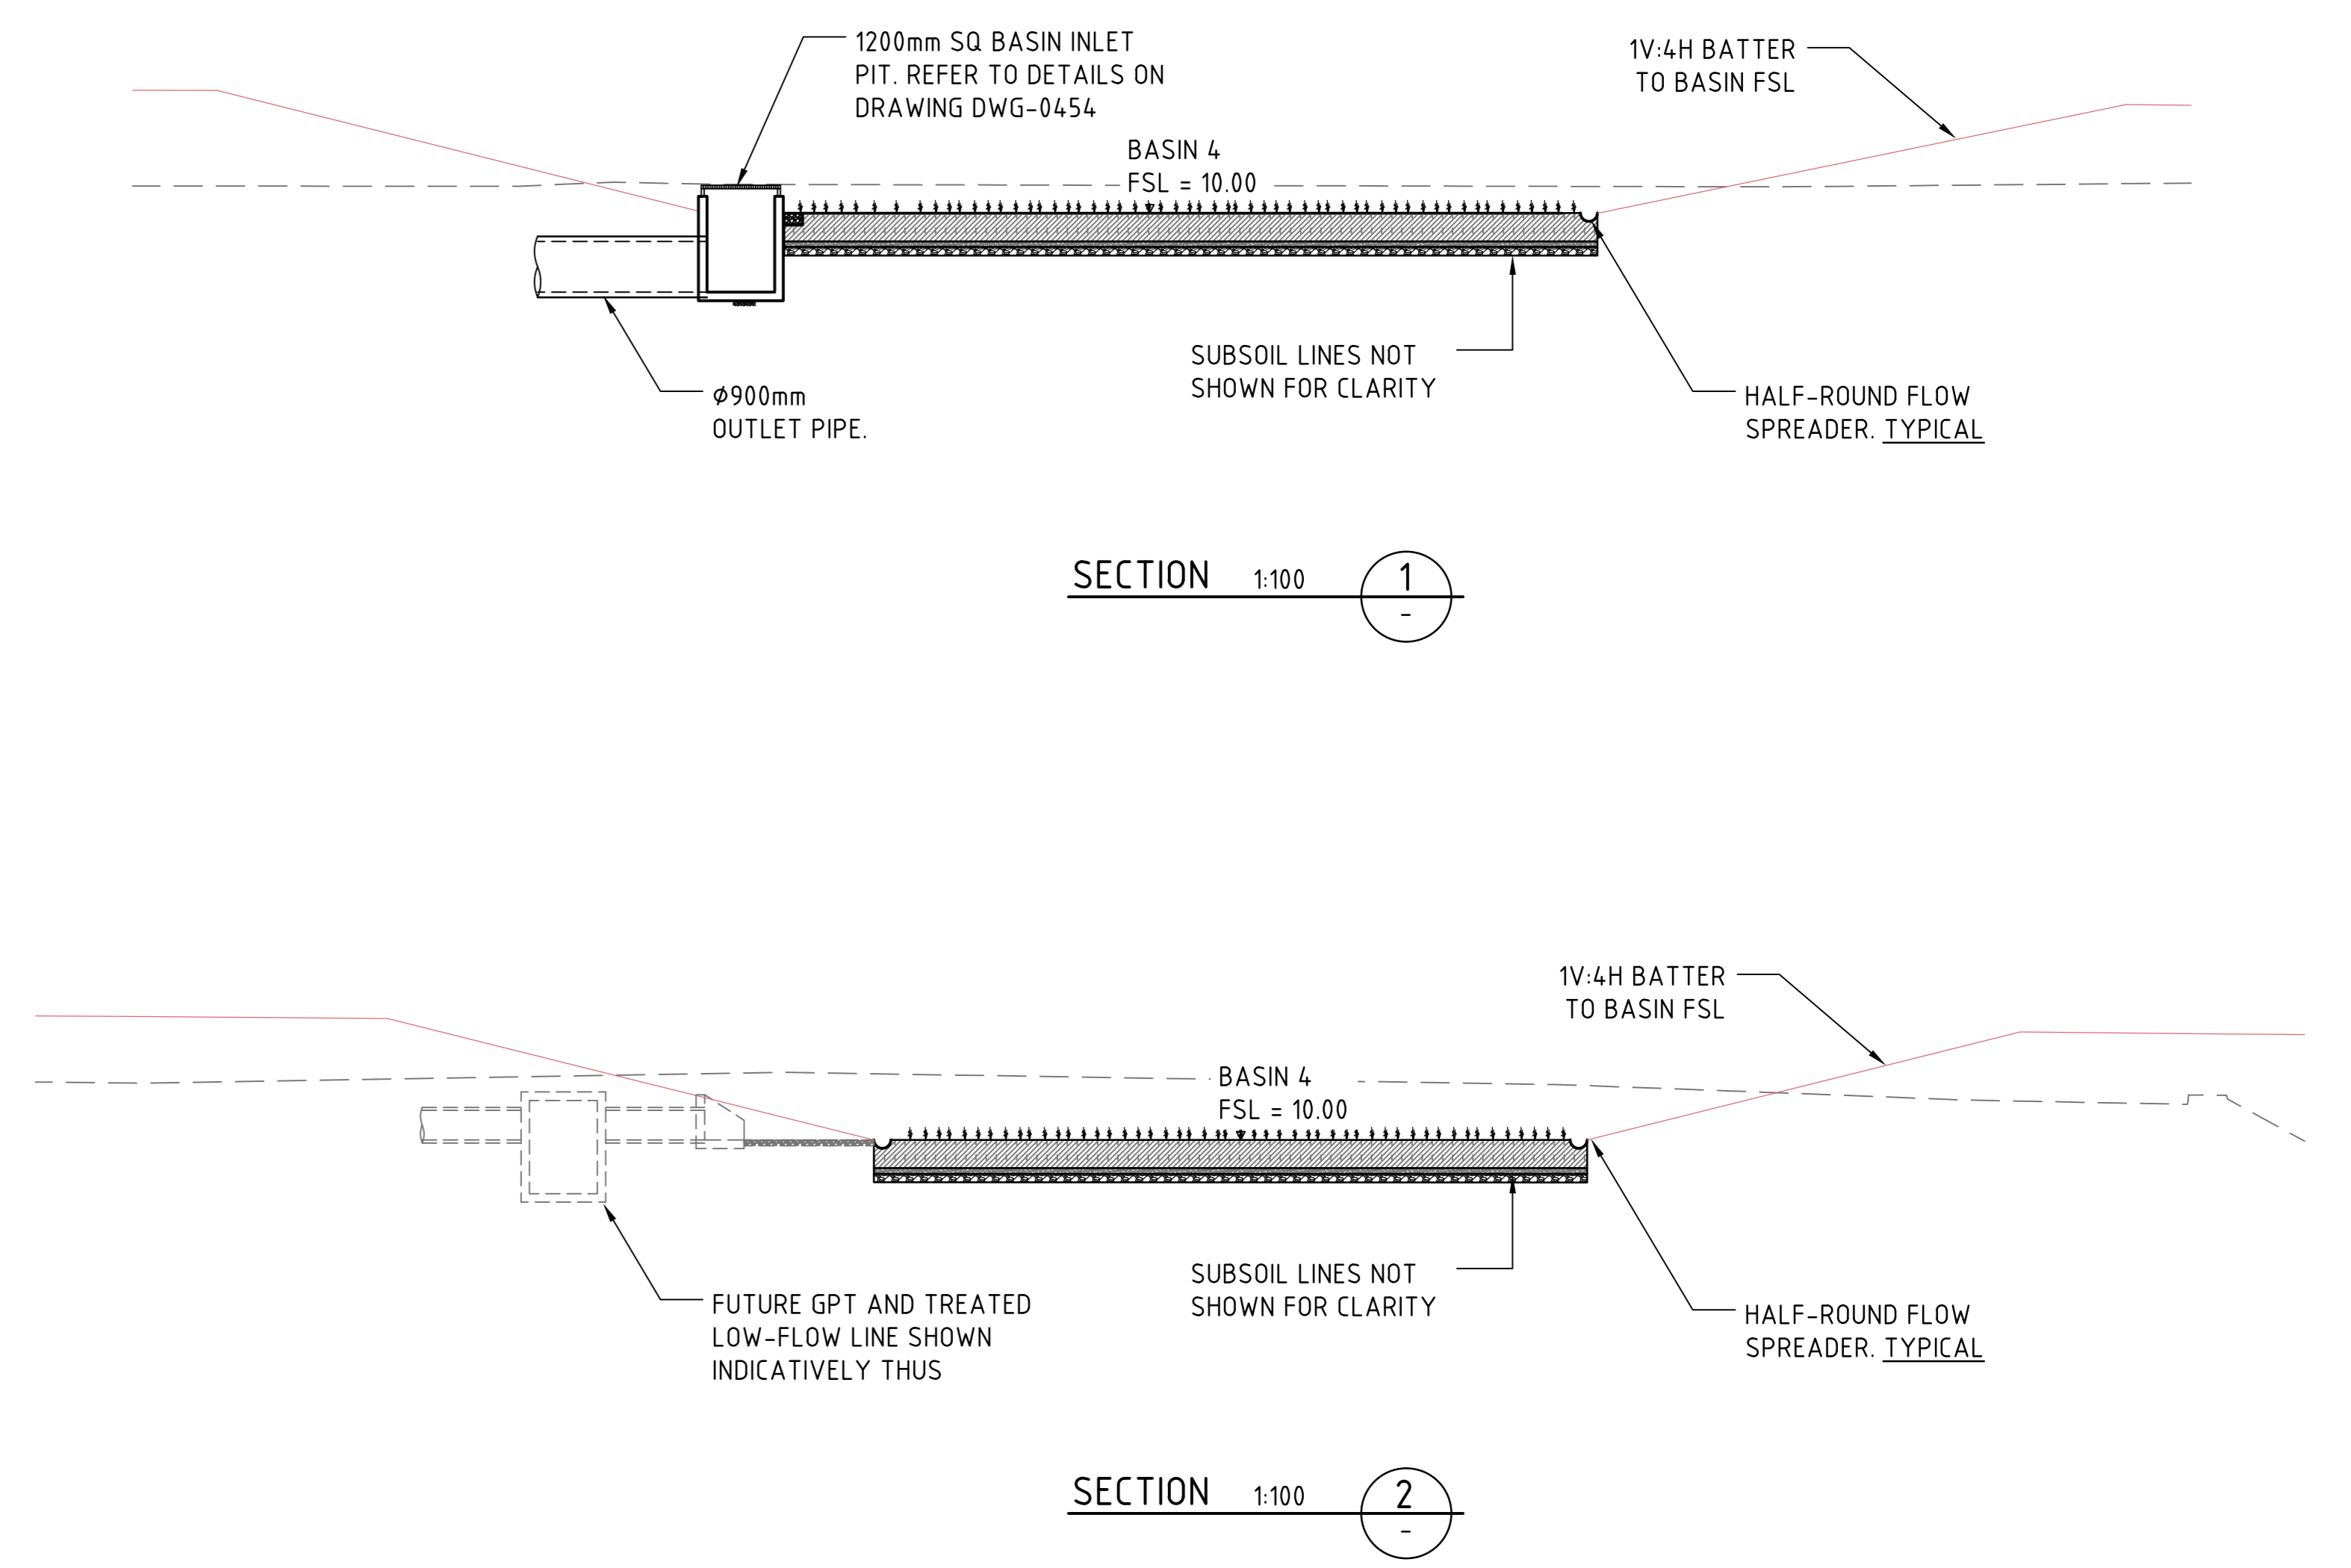


LEGEND:
LEVELS DATUM IS AHD.


EXISTING SITE LEVELS AND DETAILS BASED ON SURVEY INFORMATION PROVIDED BY CARDNO DATED 01.05.2019

- SGGP, SINGLE GRATED GULLY PIT
- SJP, SEALED JUNCTION PIT
- KIP, KERB INLET PIT
- PROPOSED DRAINAGE LINE
- OVERLAND FLOW DIRECTION
- FINISHED PAVEMENT CONTOUR (MAJOR) 1.0m INTERVALS
- FINISHED PAVEMENT CONTOUR (MINOR) 0.25m INTERVALS
- BIO-BANKING BOUNDARY
- OPERATIONAL BOUNDARY
- EDGE OF BANK
- SITE BOUNDARY

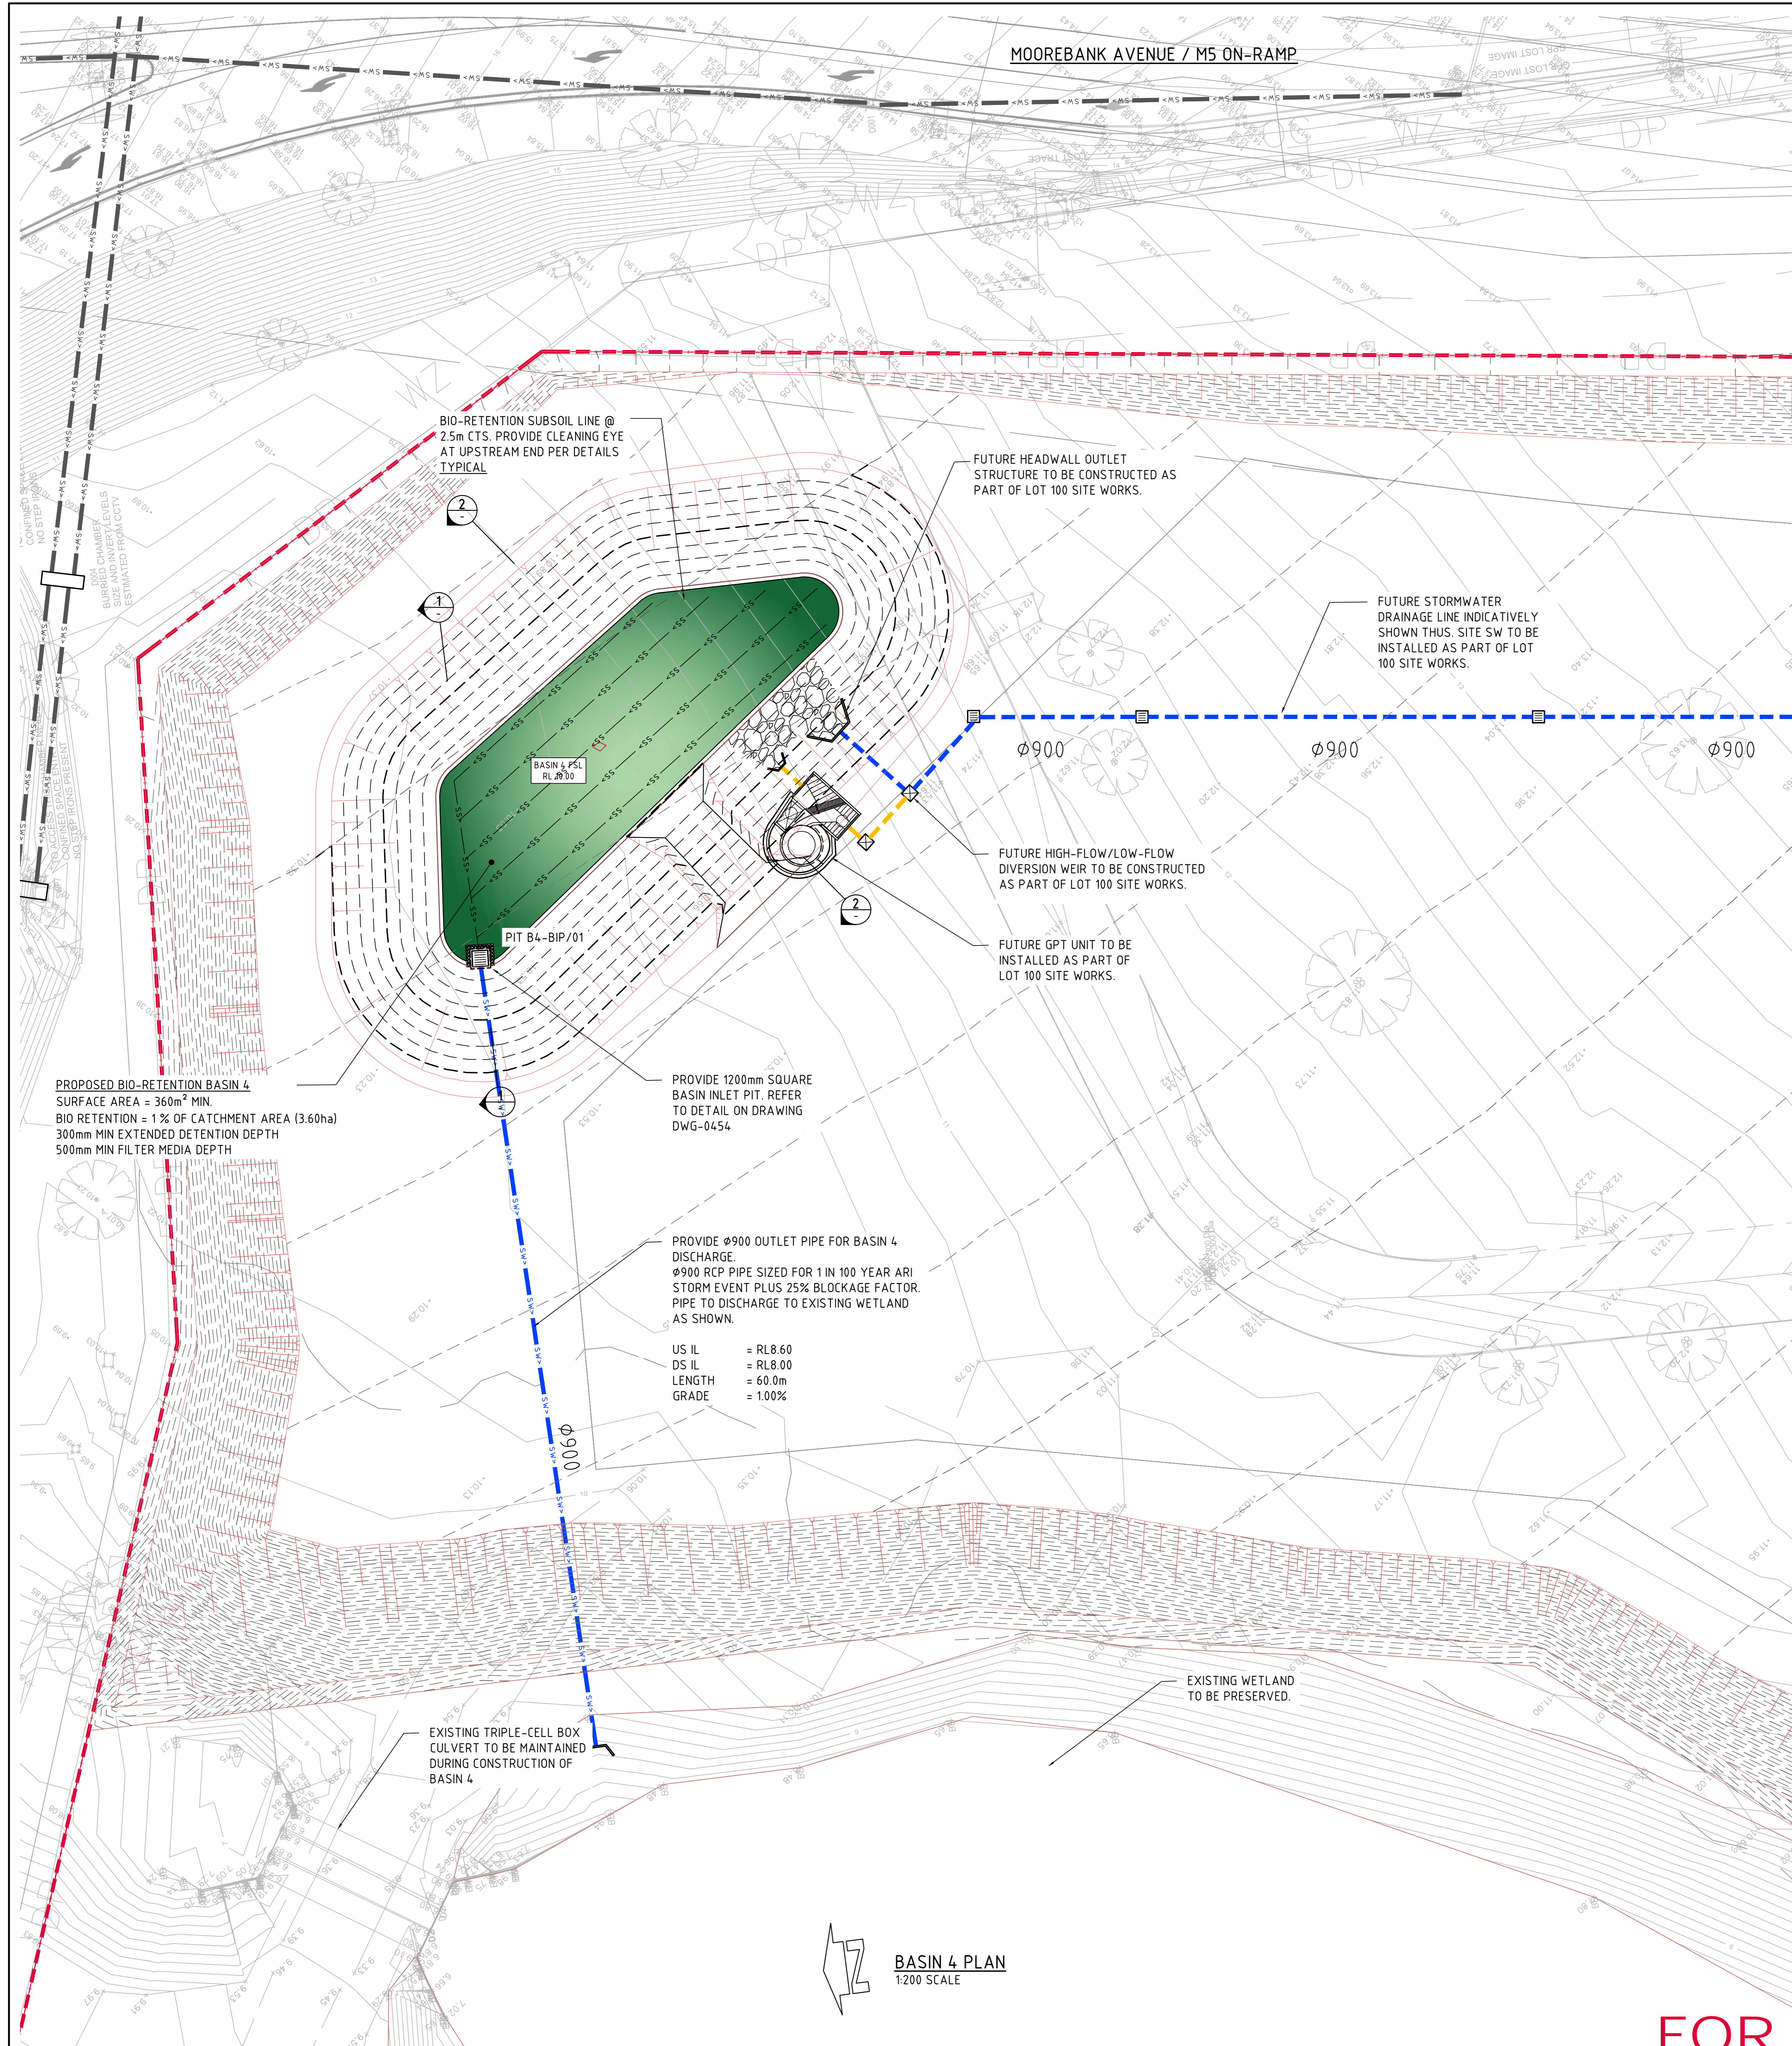

PIT SCHEDULE - BASIN 5 BASIN

PIT No.	GRATE RL	TYPE	GRATE SIZE	CHAMBER SIZE (LxB)	DEPTH	EASTING	NORTHING	COMMENT
PIT B4-BIP/01	10.30	BIP	1200x1200	1200x1200	1600	308135.655	6242509.939	

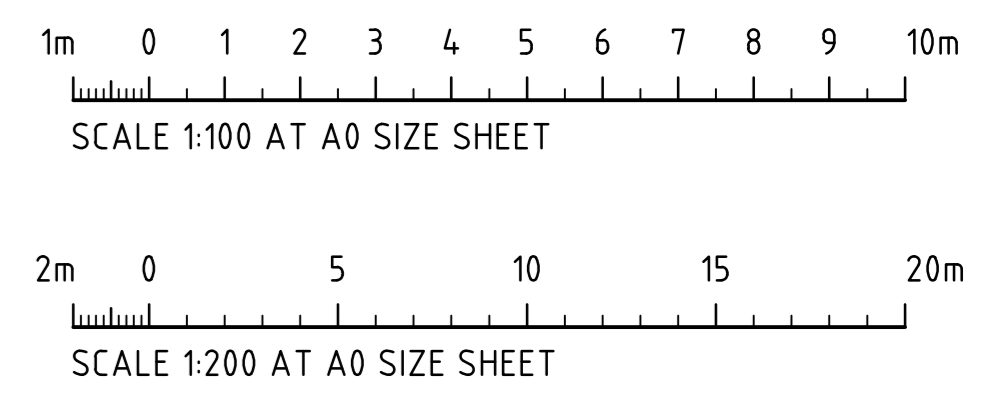

FOR CONSTRUCTION