

**LEGEND:**  
LEVELS DATUM IS AHD.



EXISTING SITE LEVELS AND DETAILS BASED ON SURVEY INFORMATION PROVIDED BY CARDNO DATED 01.05.2019

- SGGP, SINGLE GRATED GULLY PIT
- SJP, SEALED JUNCTION PIT
- KIP, KERB INLET PIT
- PROPOSED DRAINAGE LINE
- OVERLAND FLOW DIRECTION
- FINISHED PAVEMENT CONTOUR (MAJOR) 1.0m INTERVALS
- FINISHED PAVEMENT CONTOUR (MINOR) 0.25m INTERVALS
- CONCRETE BASIN LINER
- BIO-BANKING BOUNDARY
- OPERATIONAL BOUNDARY
- EDGE OF BANK
- SITE BOUNDARY
- BASIN LINER CONSTRUCTION JOINT

**BASIN CAPPING NOTE:**  
REFER TO DRAWING DWG-0434 FOR BASIN CAPPING NOTES

**SLAB SETOUT**

Point #	Easting	Northing
B8 SDP 18	307360.738	6240174.532
B8 SDP 19	307344.438	6240050.011
B8 SDP 20	307332.984	6239940.761
B8 SDP 21	307308.675	6239940.682
B8 SDP 22	307309.751	6239964.038
B8 SDP 23	307317.573	6240012.241
B8 SDP 24	307320.289	6240052.664
B8 SDP 25	307320.025	6240095.852
B8 SDP 26	307310.368	6240174.980
B8 SDP 27	307311.123	6240180.879

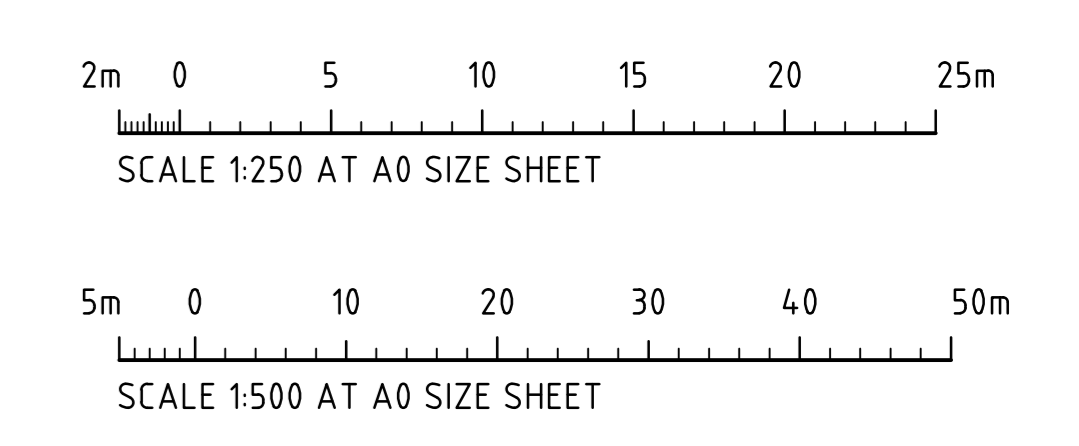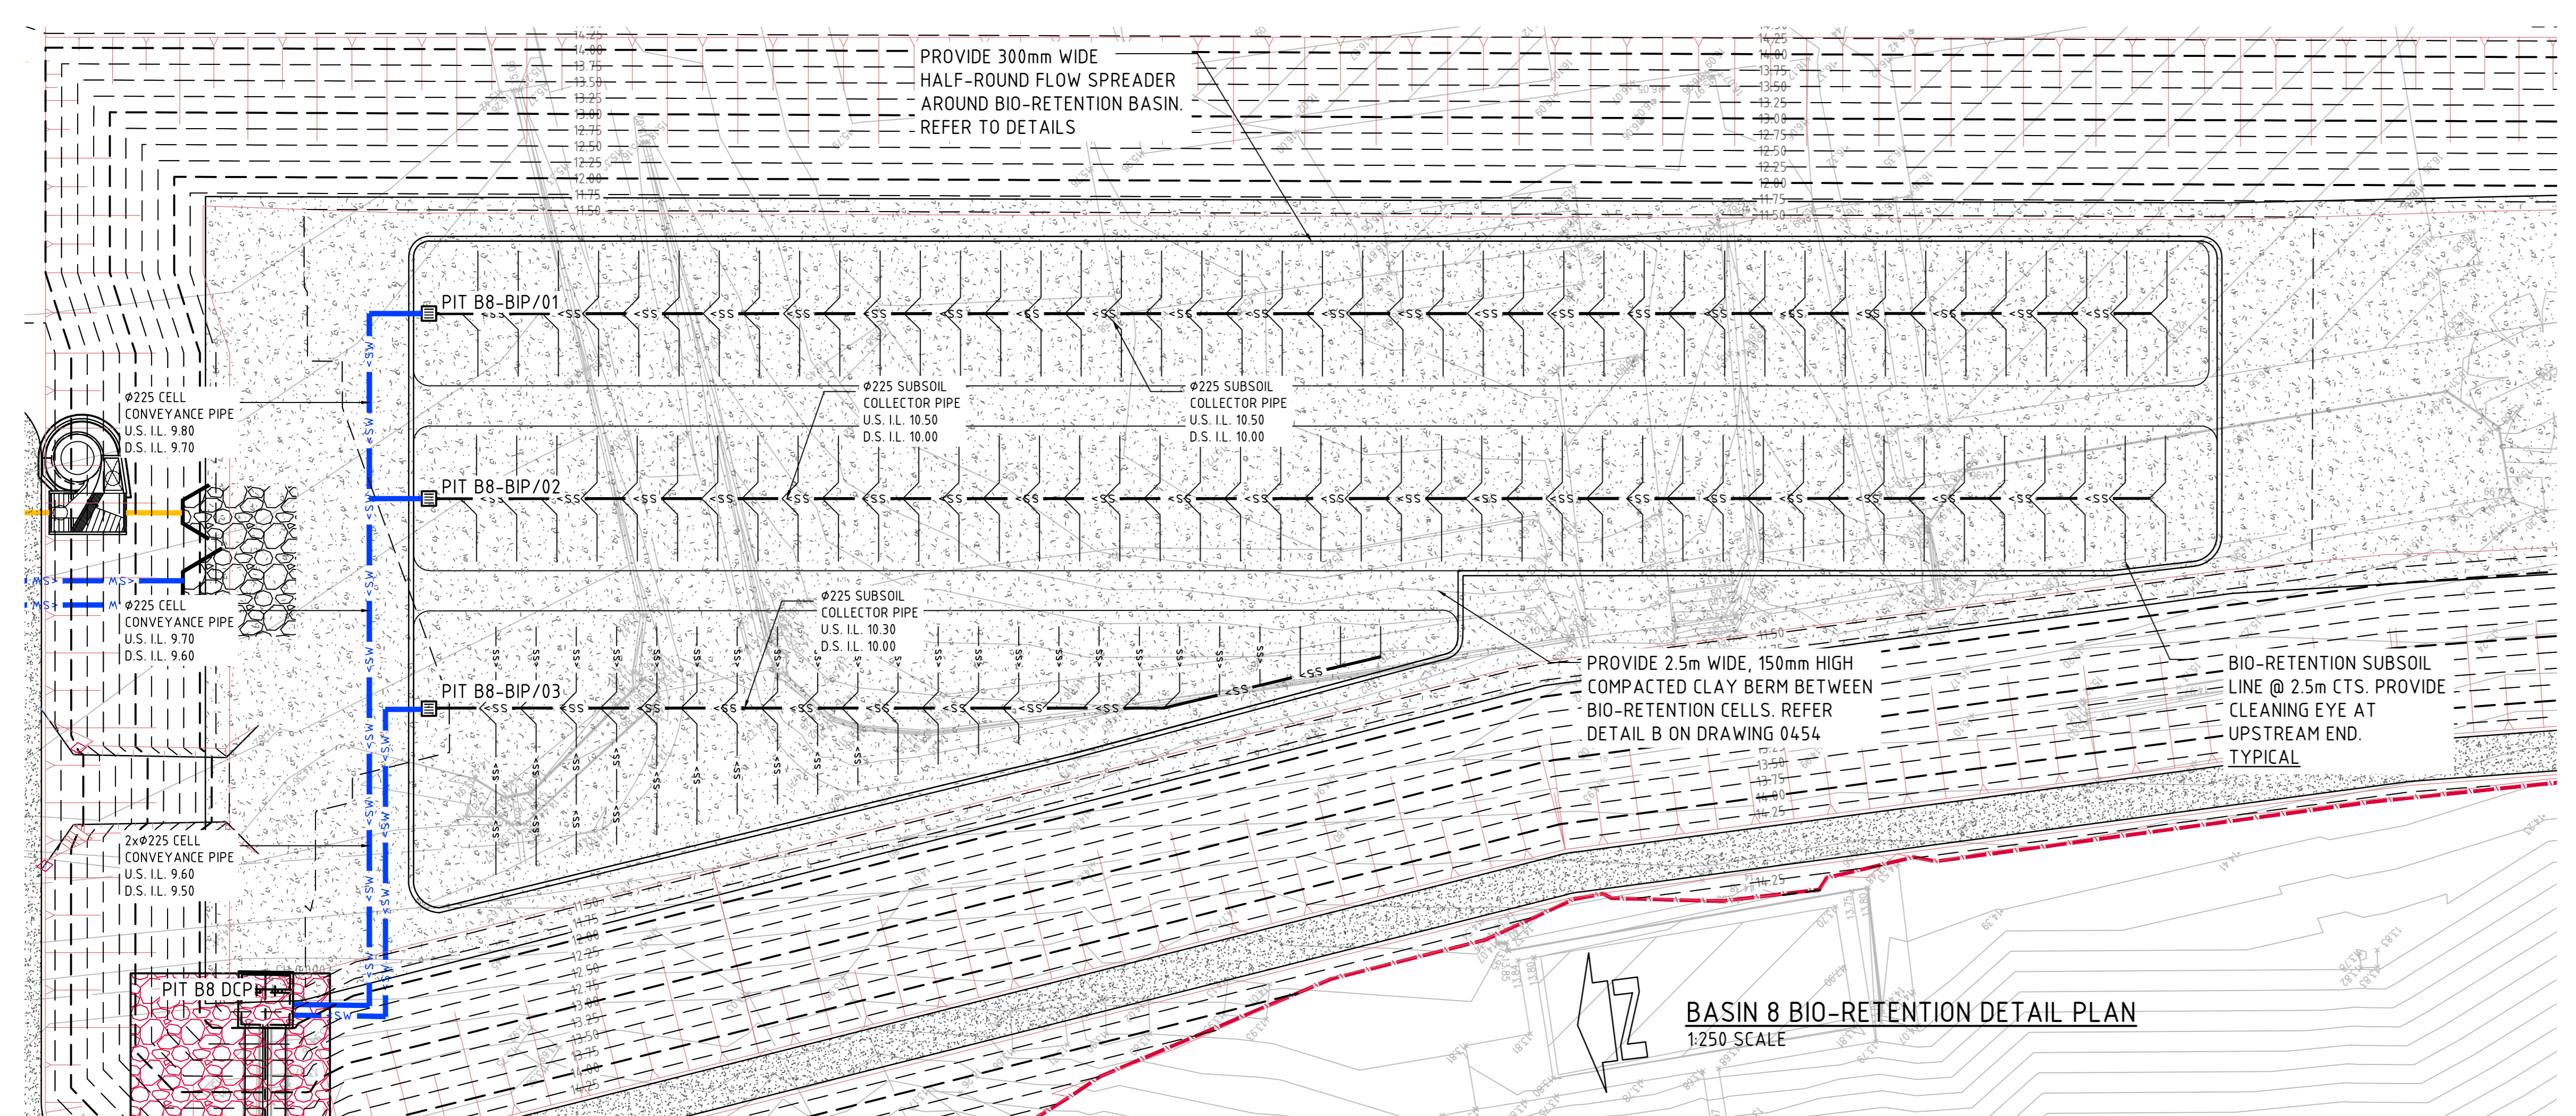

**FOR CONSTRUCTION**

<p>ISSUED FOR CONSTRUCTION 25.05.20 1</p> <p>ISSUED FOR CONSTRUCTION 03.04.20 0</p> <p>50% DESIGN COMPLETION 27.03.20 1</p> <p>50% DESIGN COMPLETION 17.02.20 H</p> <p>ISSUED FOR POST APPROVALS 24.11.19 G</p> <p>PRELIMINARY ISSUE ONLY 22.11.19 F</p> <p>AMENDMENTS</p>	<p>REVISED ROAD CHAINAGES 18.02.21 7</p> <p>REVISED BASIN DETAILS 22.01.21 6</p> <p>REVISED BASIN CAPPING DETAILING &amp; SETOUT 11.12.20 5</p> <p>REVISED FOR AMENDED PIT 29.10.20 4</p> <p>REVISED PER CLIENT COMMENTS 09.10.20 3</p> <p>ISSUED FOR CONSTRUCTION 22.06.20 2</p> <p>AMENDMENTS</p>	<p>DEVELOPER</p> <p><b>MOOREBANK</b></p> <p><b>QUBE</b></p>	<p>ARCHITECT</p> <p><b>watson young</b></p>	<p>PROJECT MANAGER</p> <p><b>J. WYNDHAM PRINCE</b> CONSULTING CIVIL INFRASTRUCTURE ENGINEERS &amp; PROJECT MANAGERS</p>	<p>PROJECT</p> <p><b>PRECINCT INFRASTRUCTURE WORKS WEST</b> MOOREBANK AVENUE, MOOREBANK</p>	<p>CONSULTANT AUSTRALIA</p> <p><b>Costin Roe Consulting Pty Ltd.</b> Consulting Engineers Level 1, 9 Windmill Street Wahlab Bay, Sydney NSW 2000 Tel: (02) 9251-7899 Fax: (02) 9241-3721 email: mail@costinroe.com.au</p>	<p><b>Costin Roe Consulting</b></p> <p>PRECISION   COMMUNICATION   ACCOUNTABILITY</p>	<p>DRAWING TITLE</p> <p><b>BASIN 8 PLAN</b></p> <p>DRAWING No. <b>LPWPIW-COS-CV-DWG-0435</b></p> <p>ISSUE <b>7</b></p>
--	---	---	---	---	---	---	---	--